


PLAN VIEW
1" = 100'

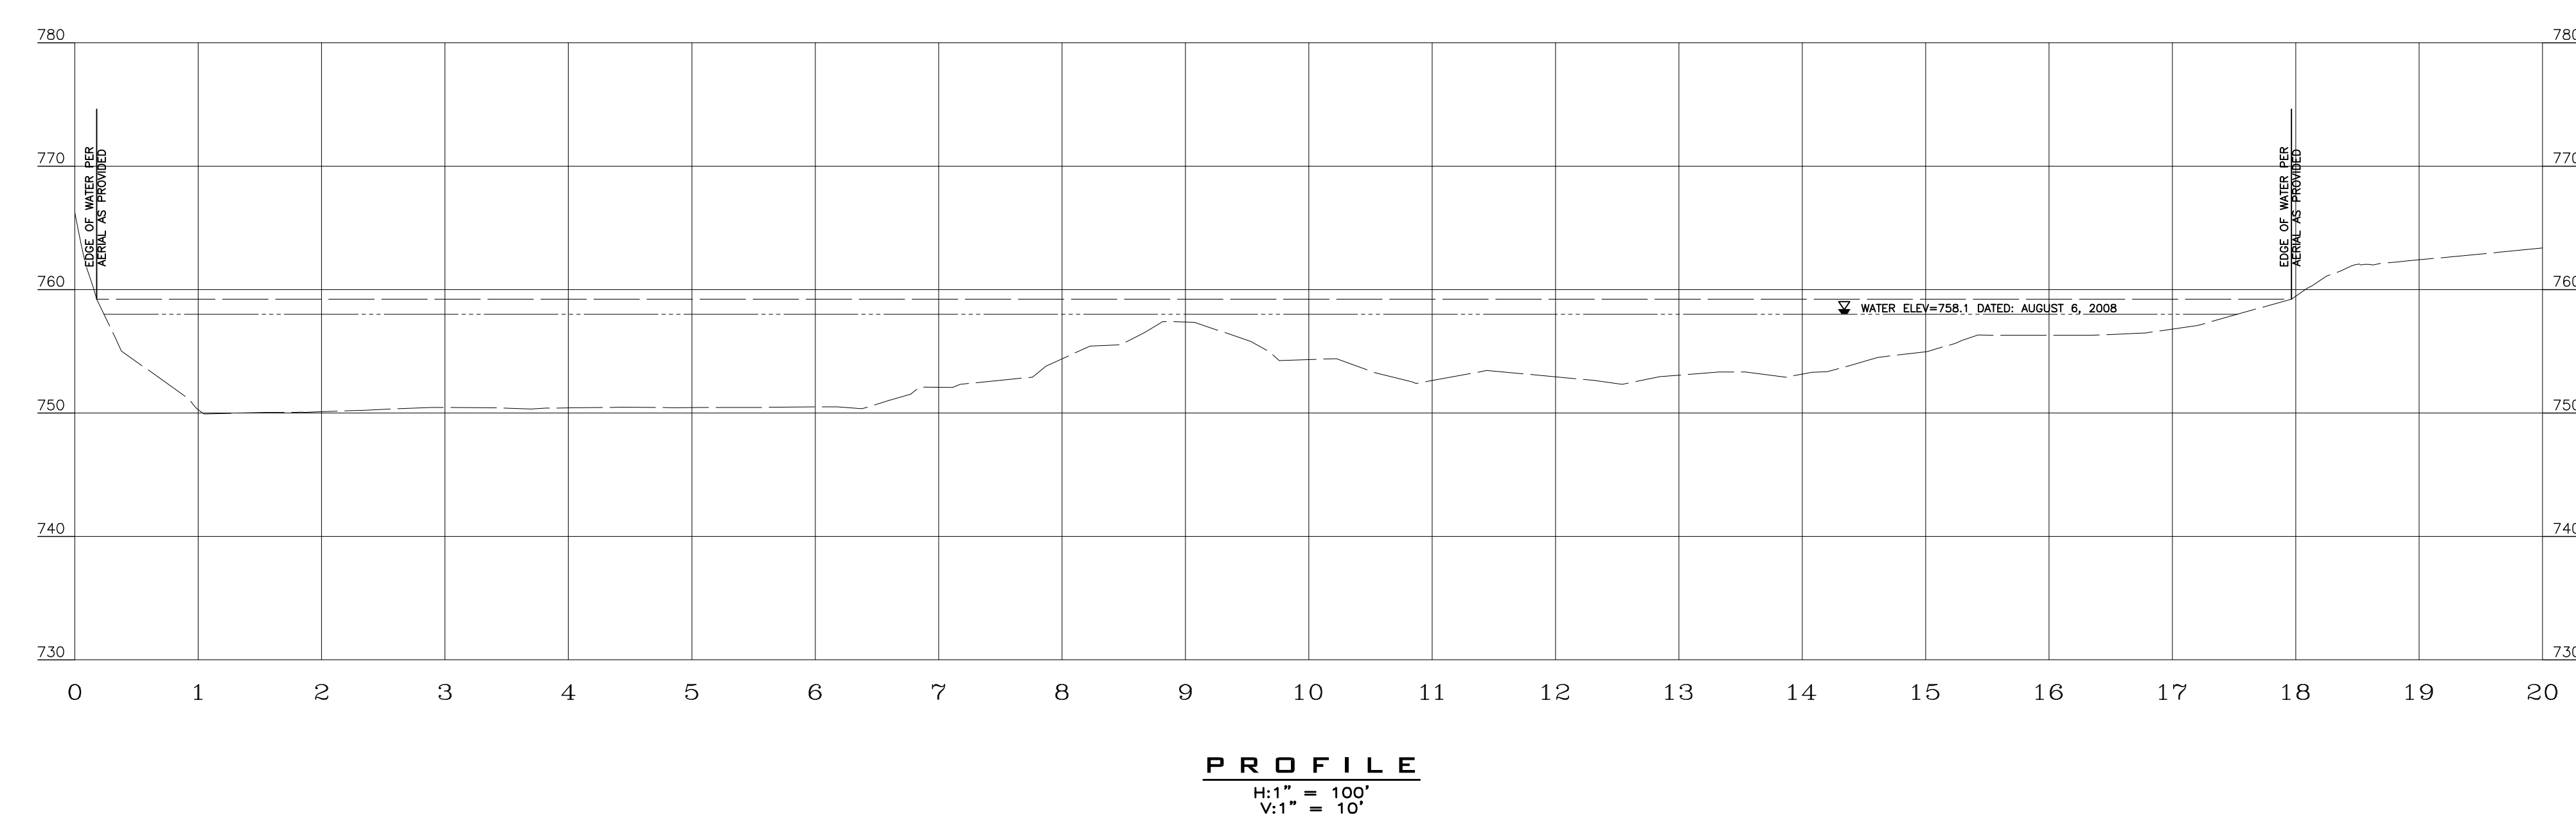

Drawn By	Checked By	Approved By	No.	Date	Description	By	No.	Date	Description	By	No.	Date	Description












Lennon, Smith, Souleret
Engineering, Inc.
840 New Avenue
Coraopolis, Pennsylvania 15108
Phone: 412-264-4400
Fax: 412-264-1300
email: ls@lses.com

Filename: 3930102b.DWG
Date: August 13, 2008

Duquesne University
332 Fisher Hall
Pittsburgh, Pennsylvania 15282

Murphy's Bottom Ecological Project
Water Body Profile And Cross Sections
Sheet 14
South Buffalo Township, Armstrong County, Pennsylvania

Sheet Title: **Plan And Profile**
Drawing No.: 393-01-1
Sheet No.: 1 of 3

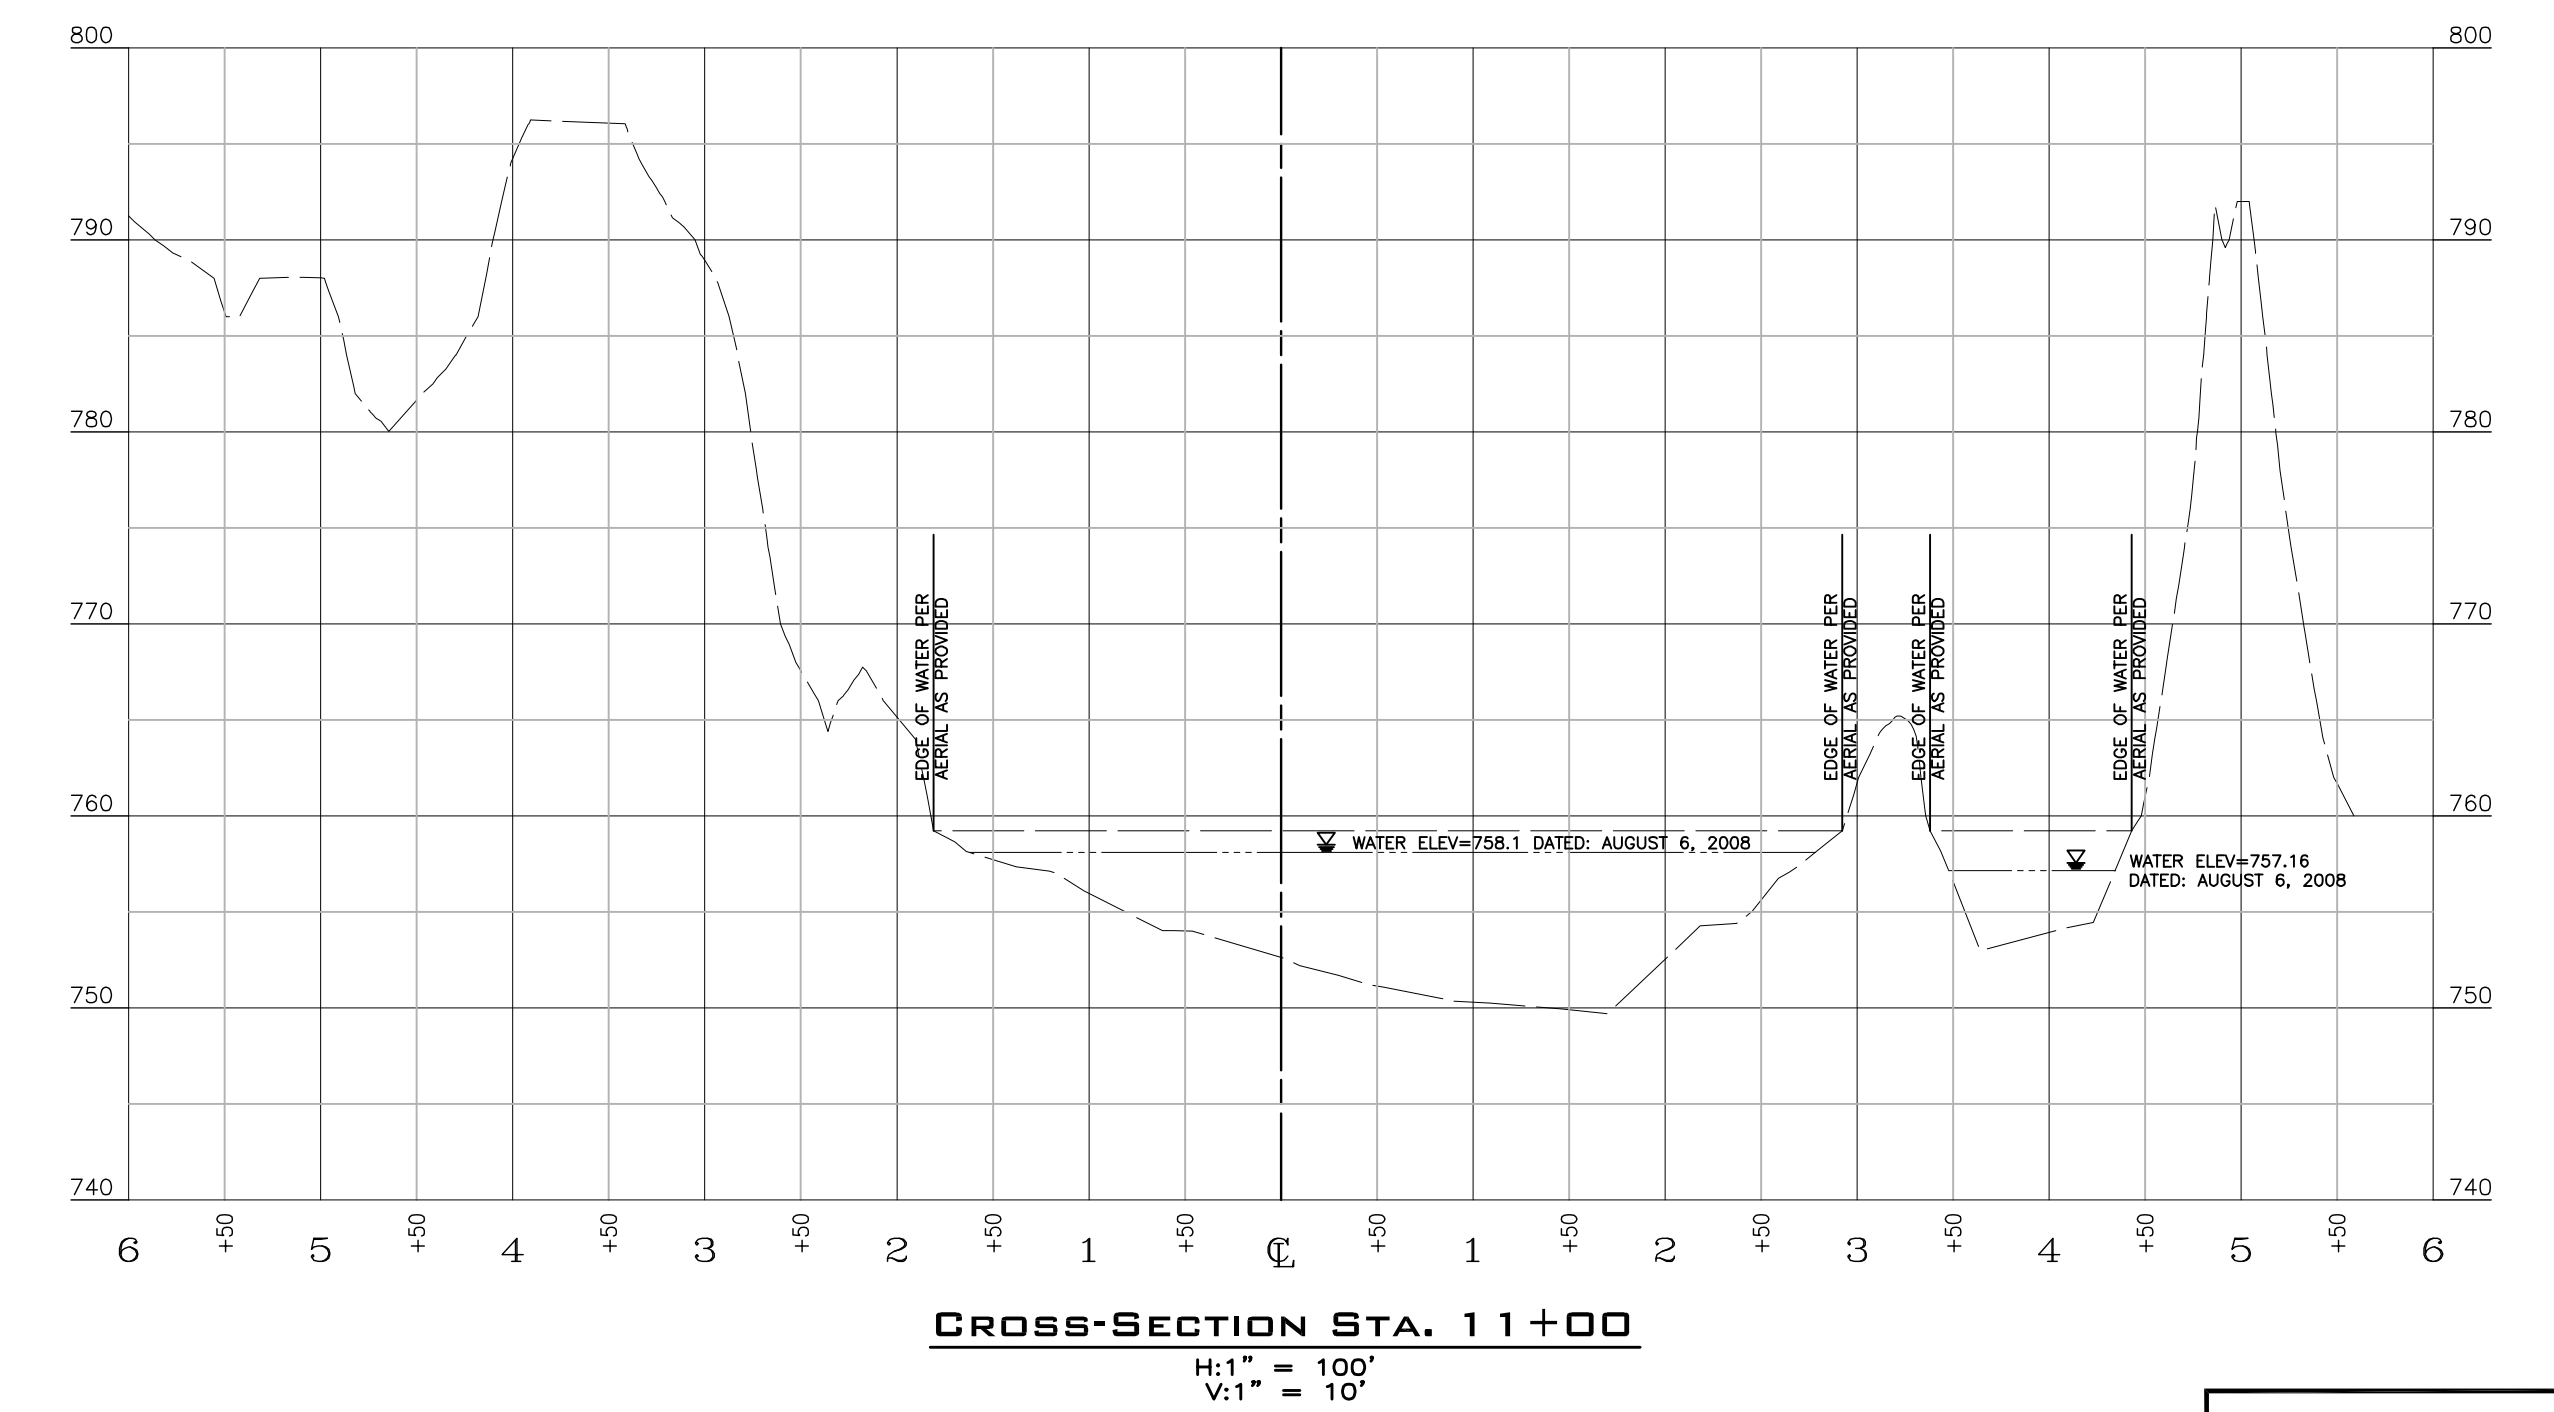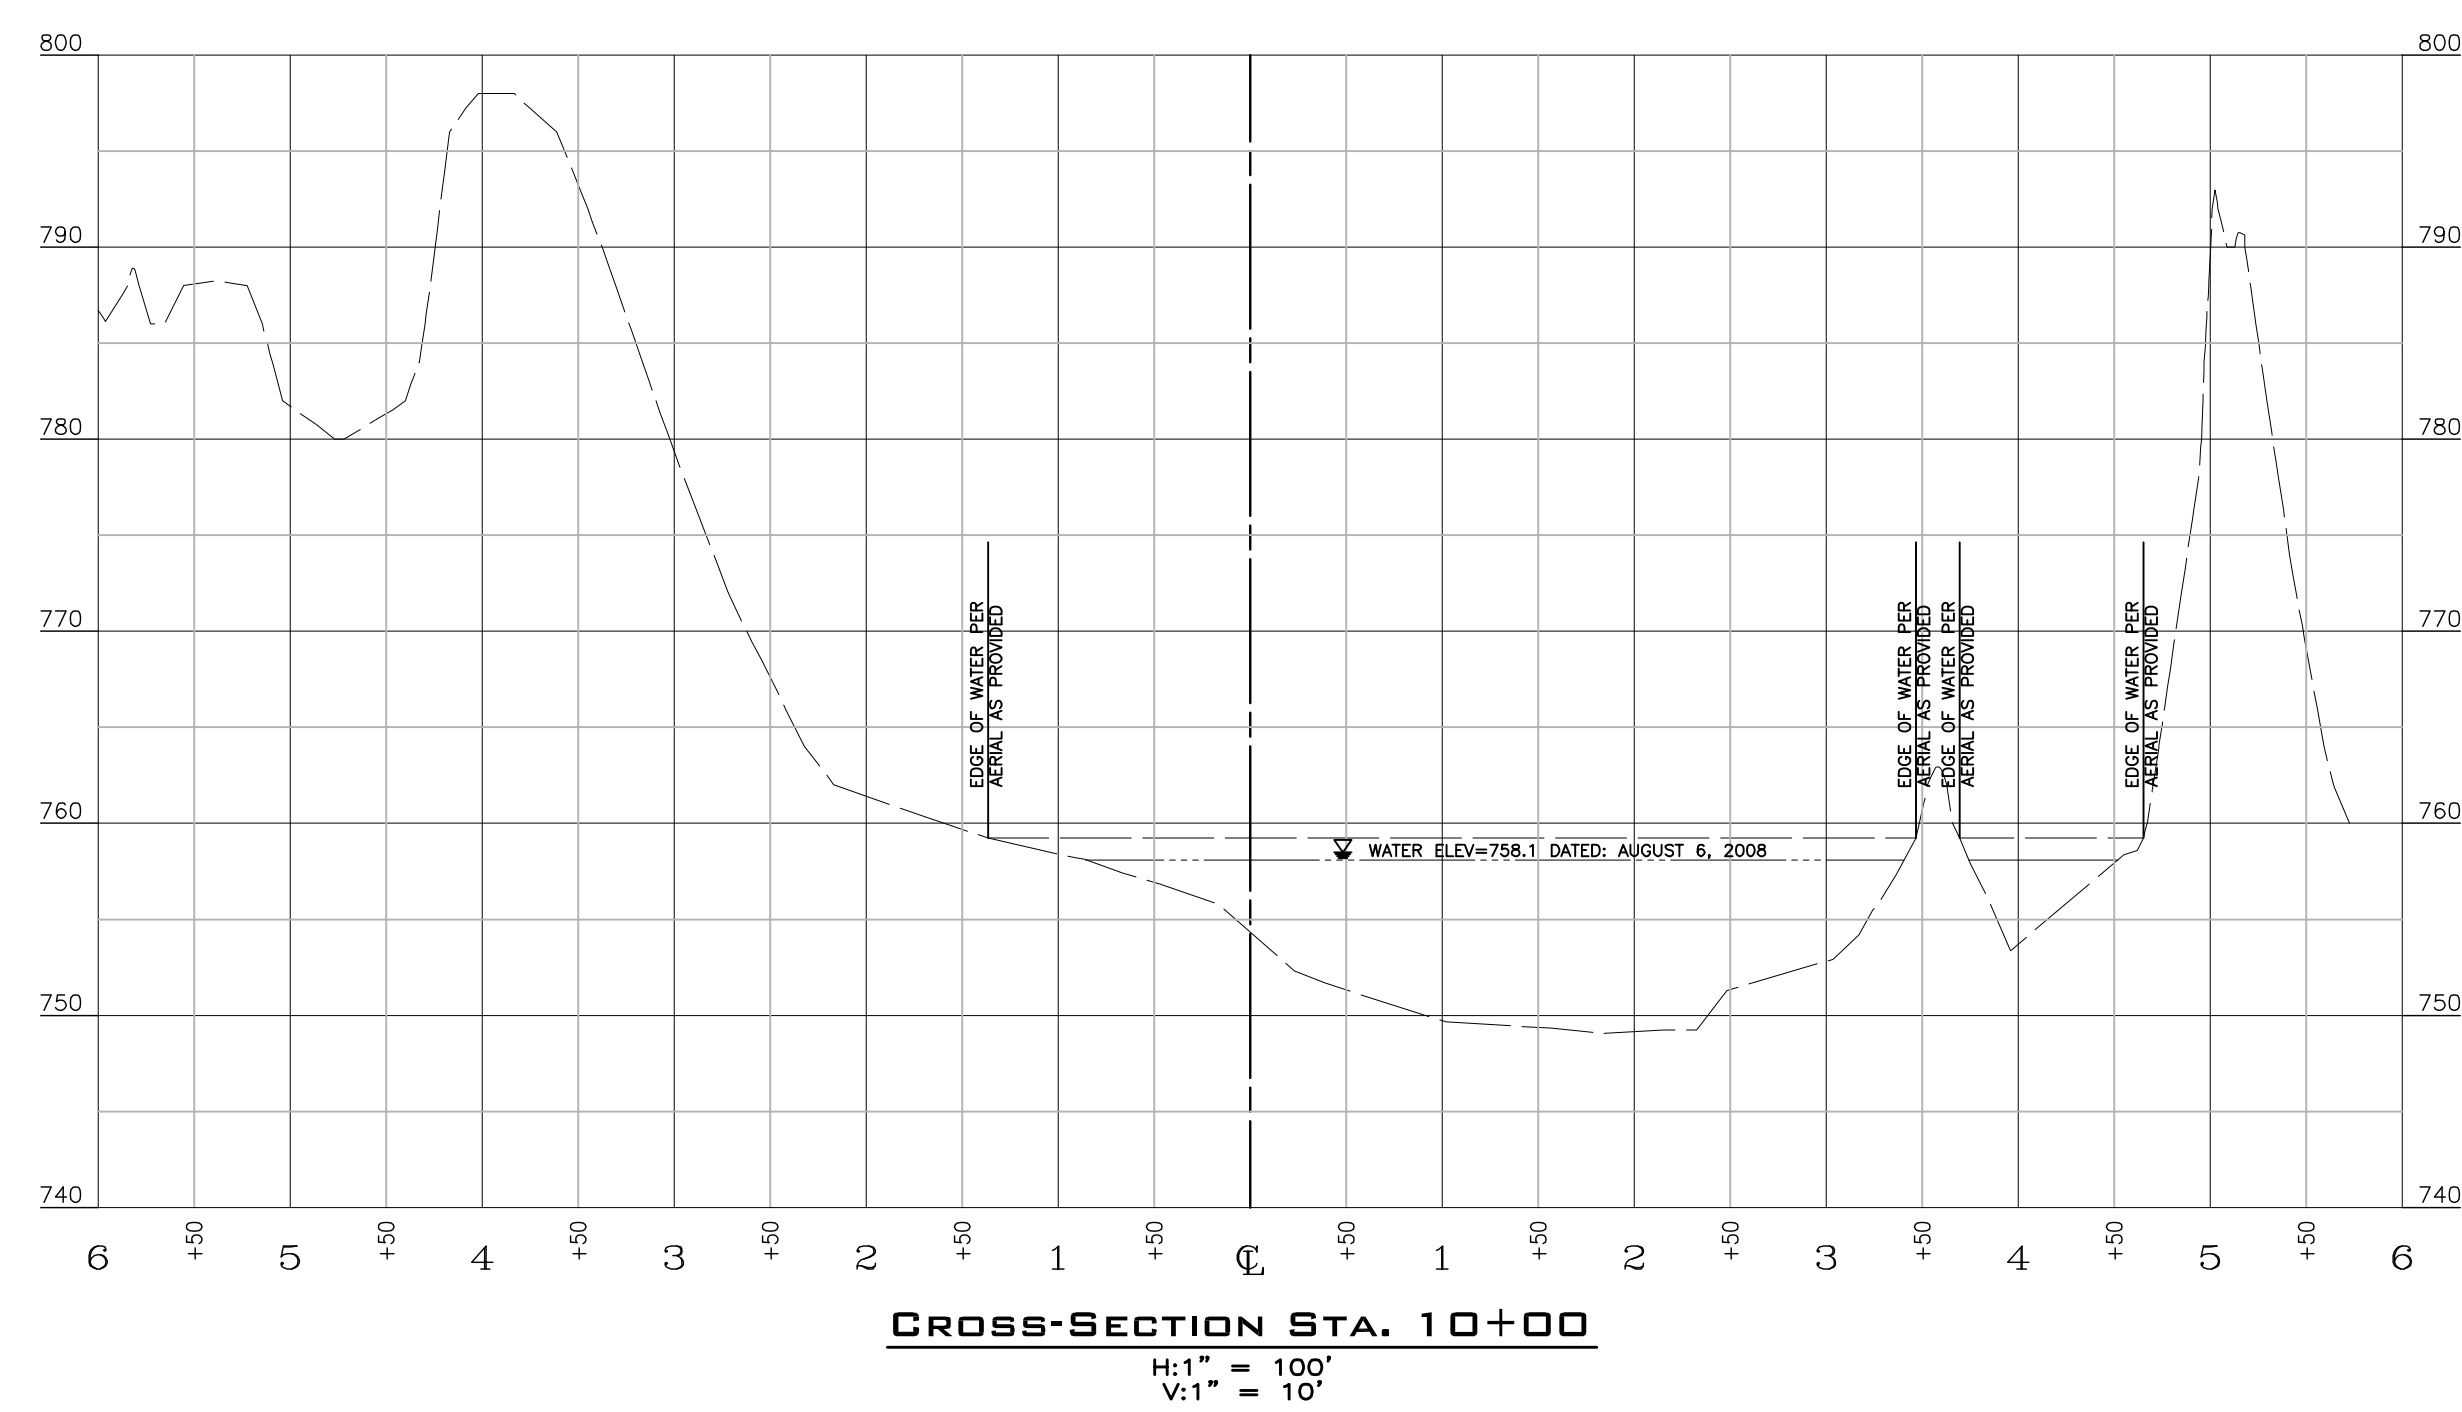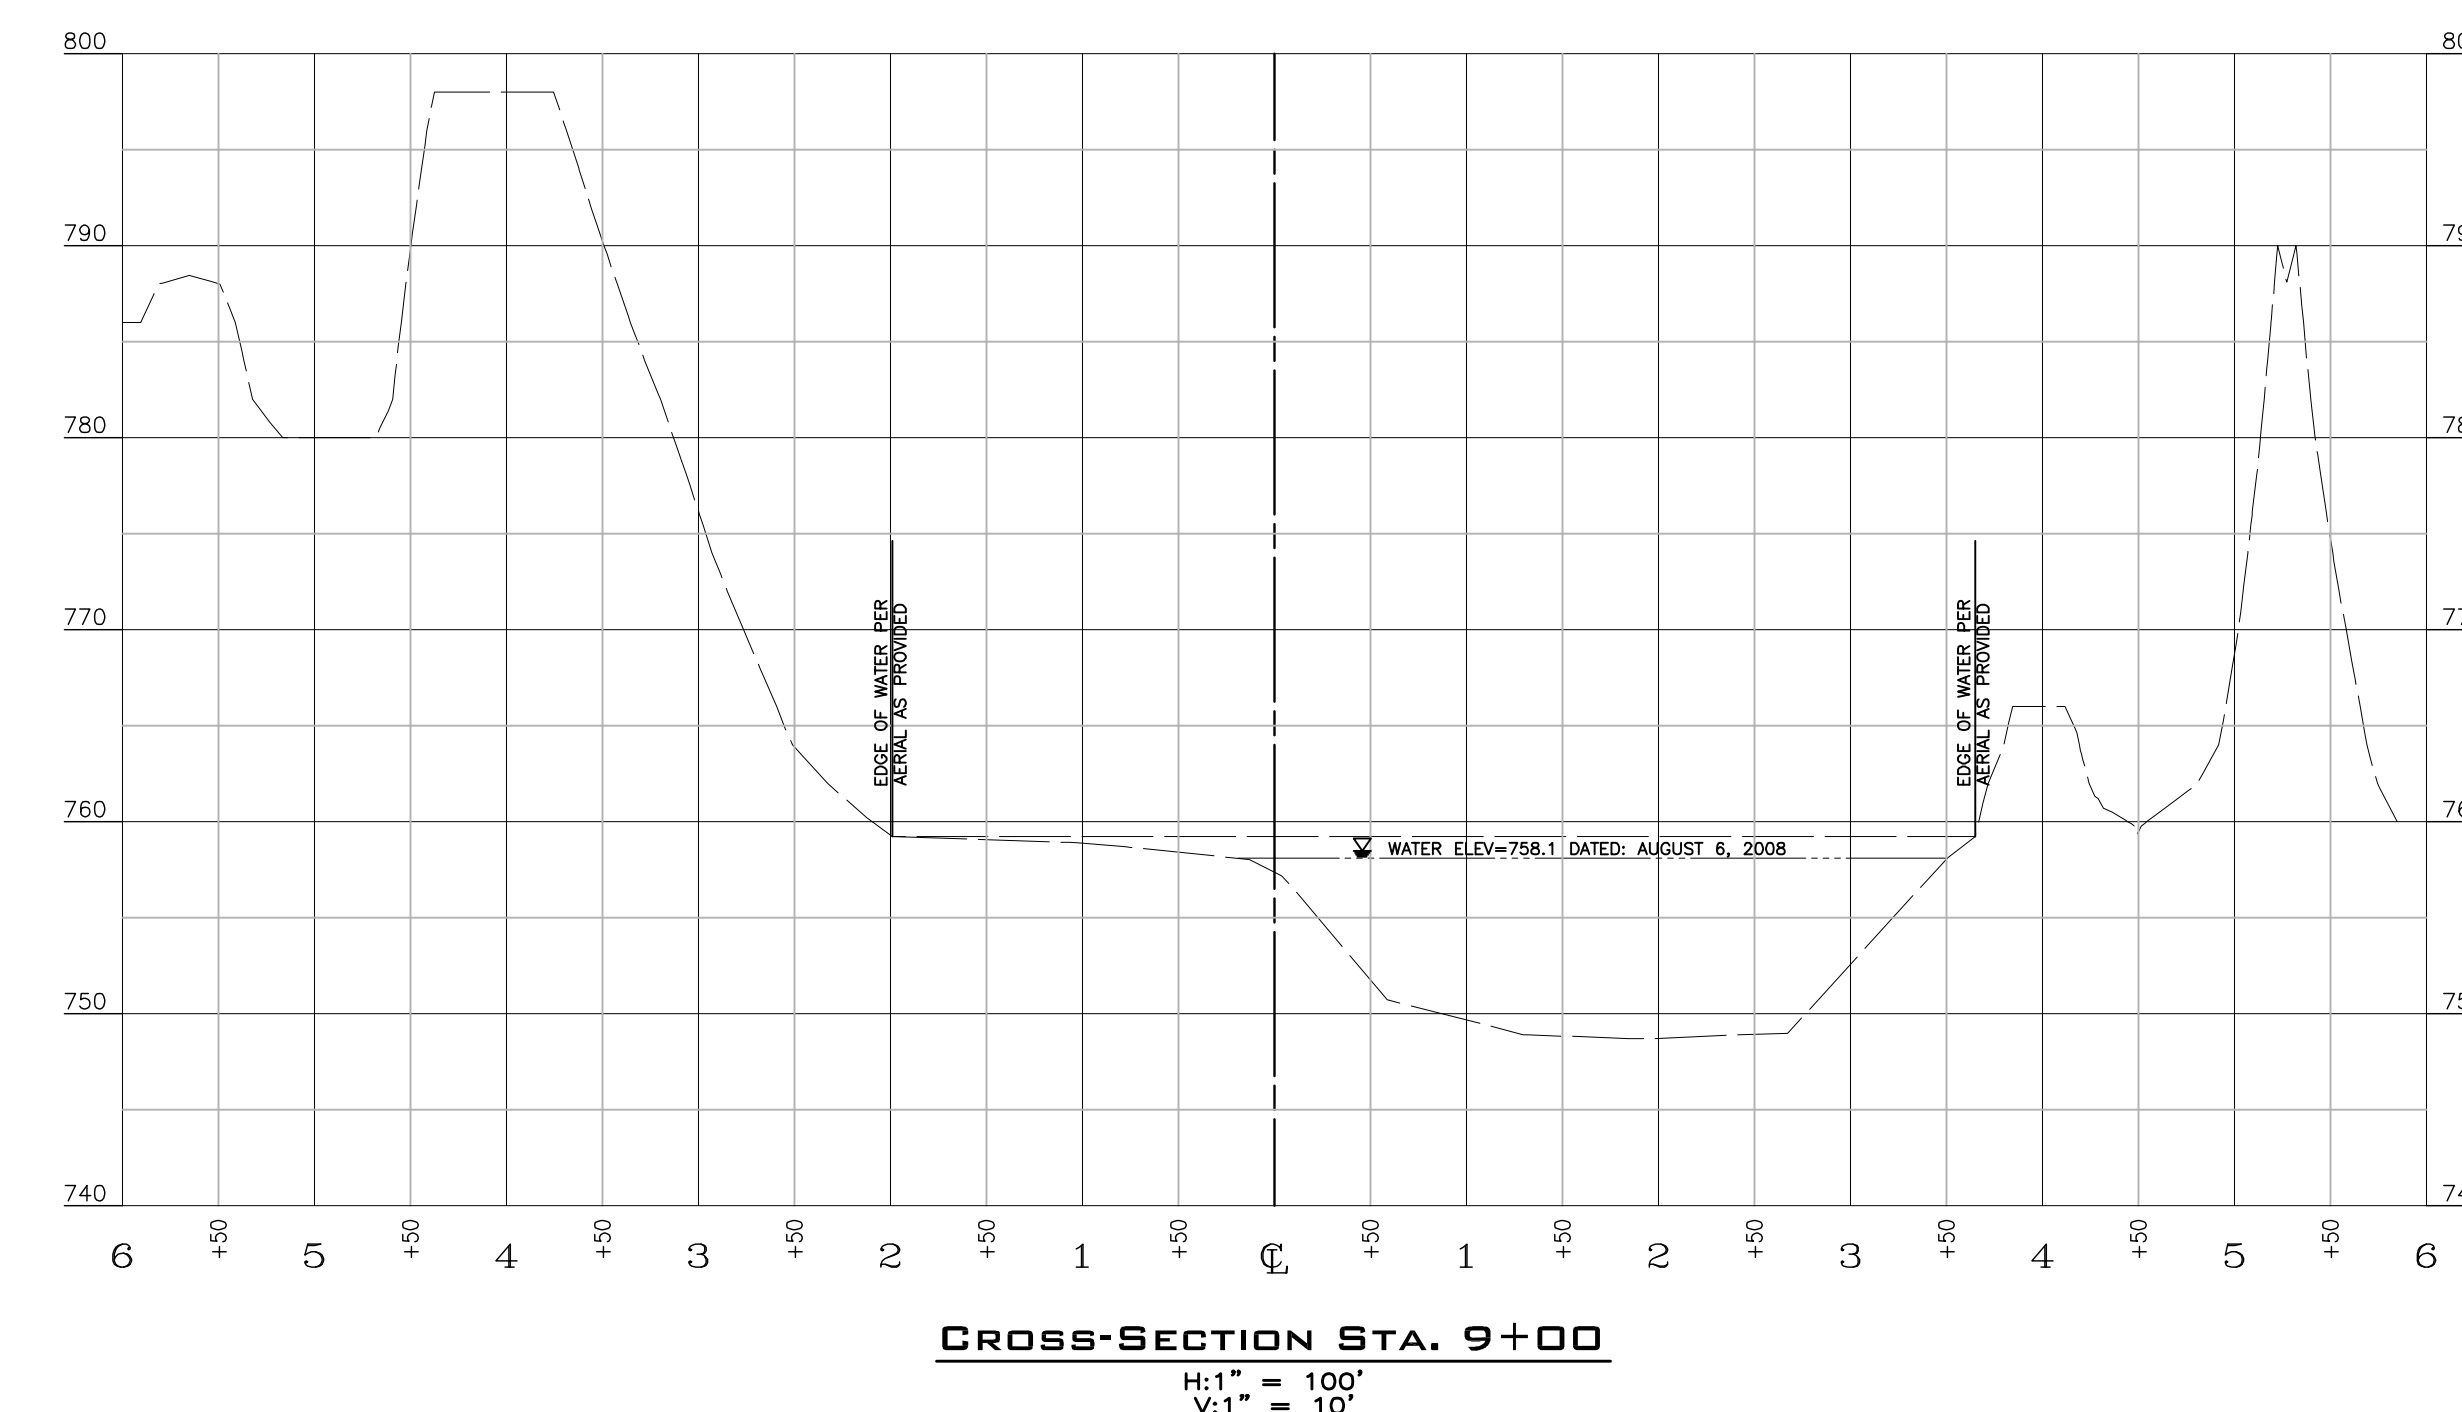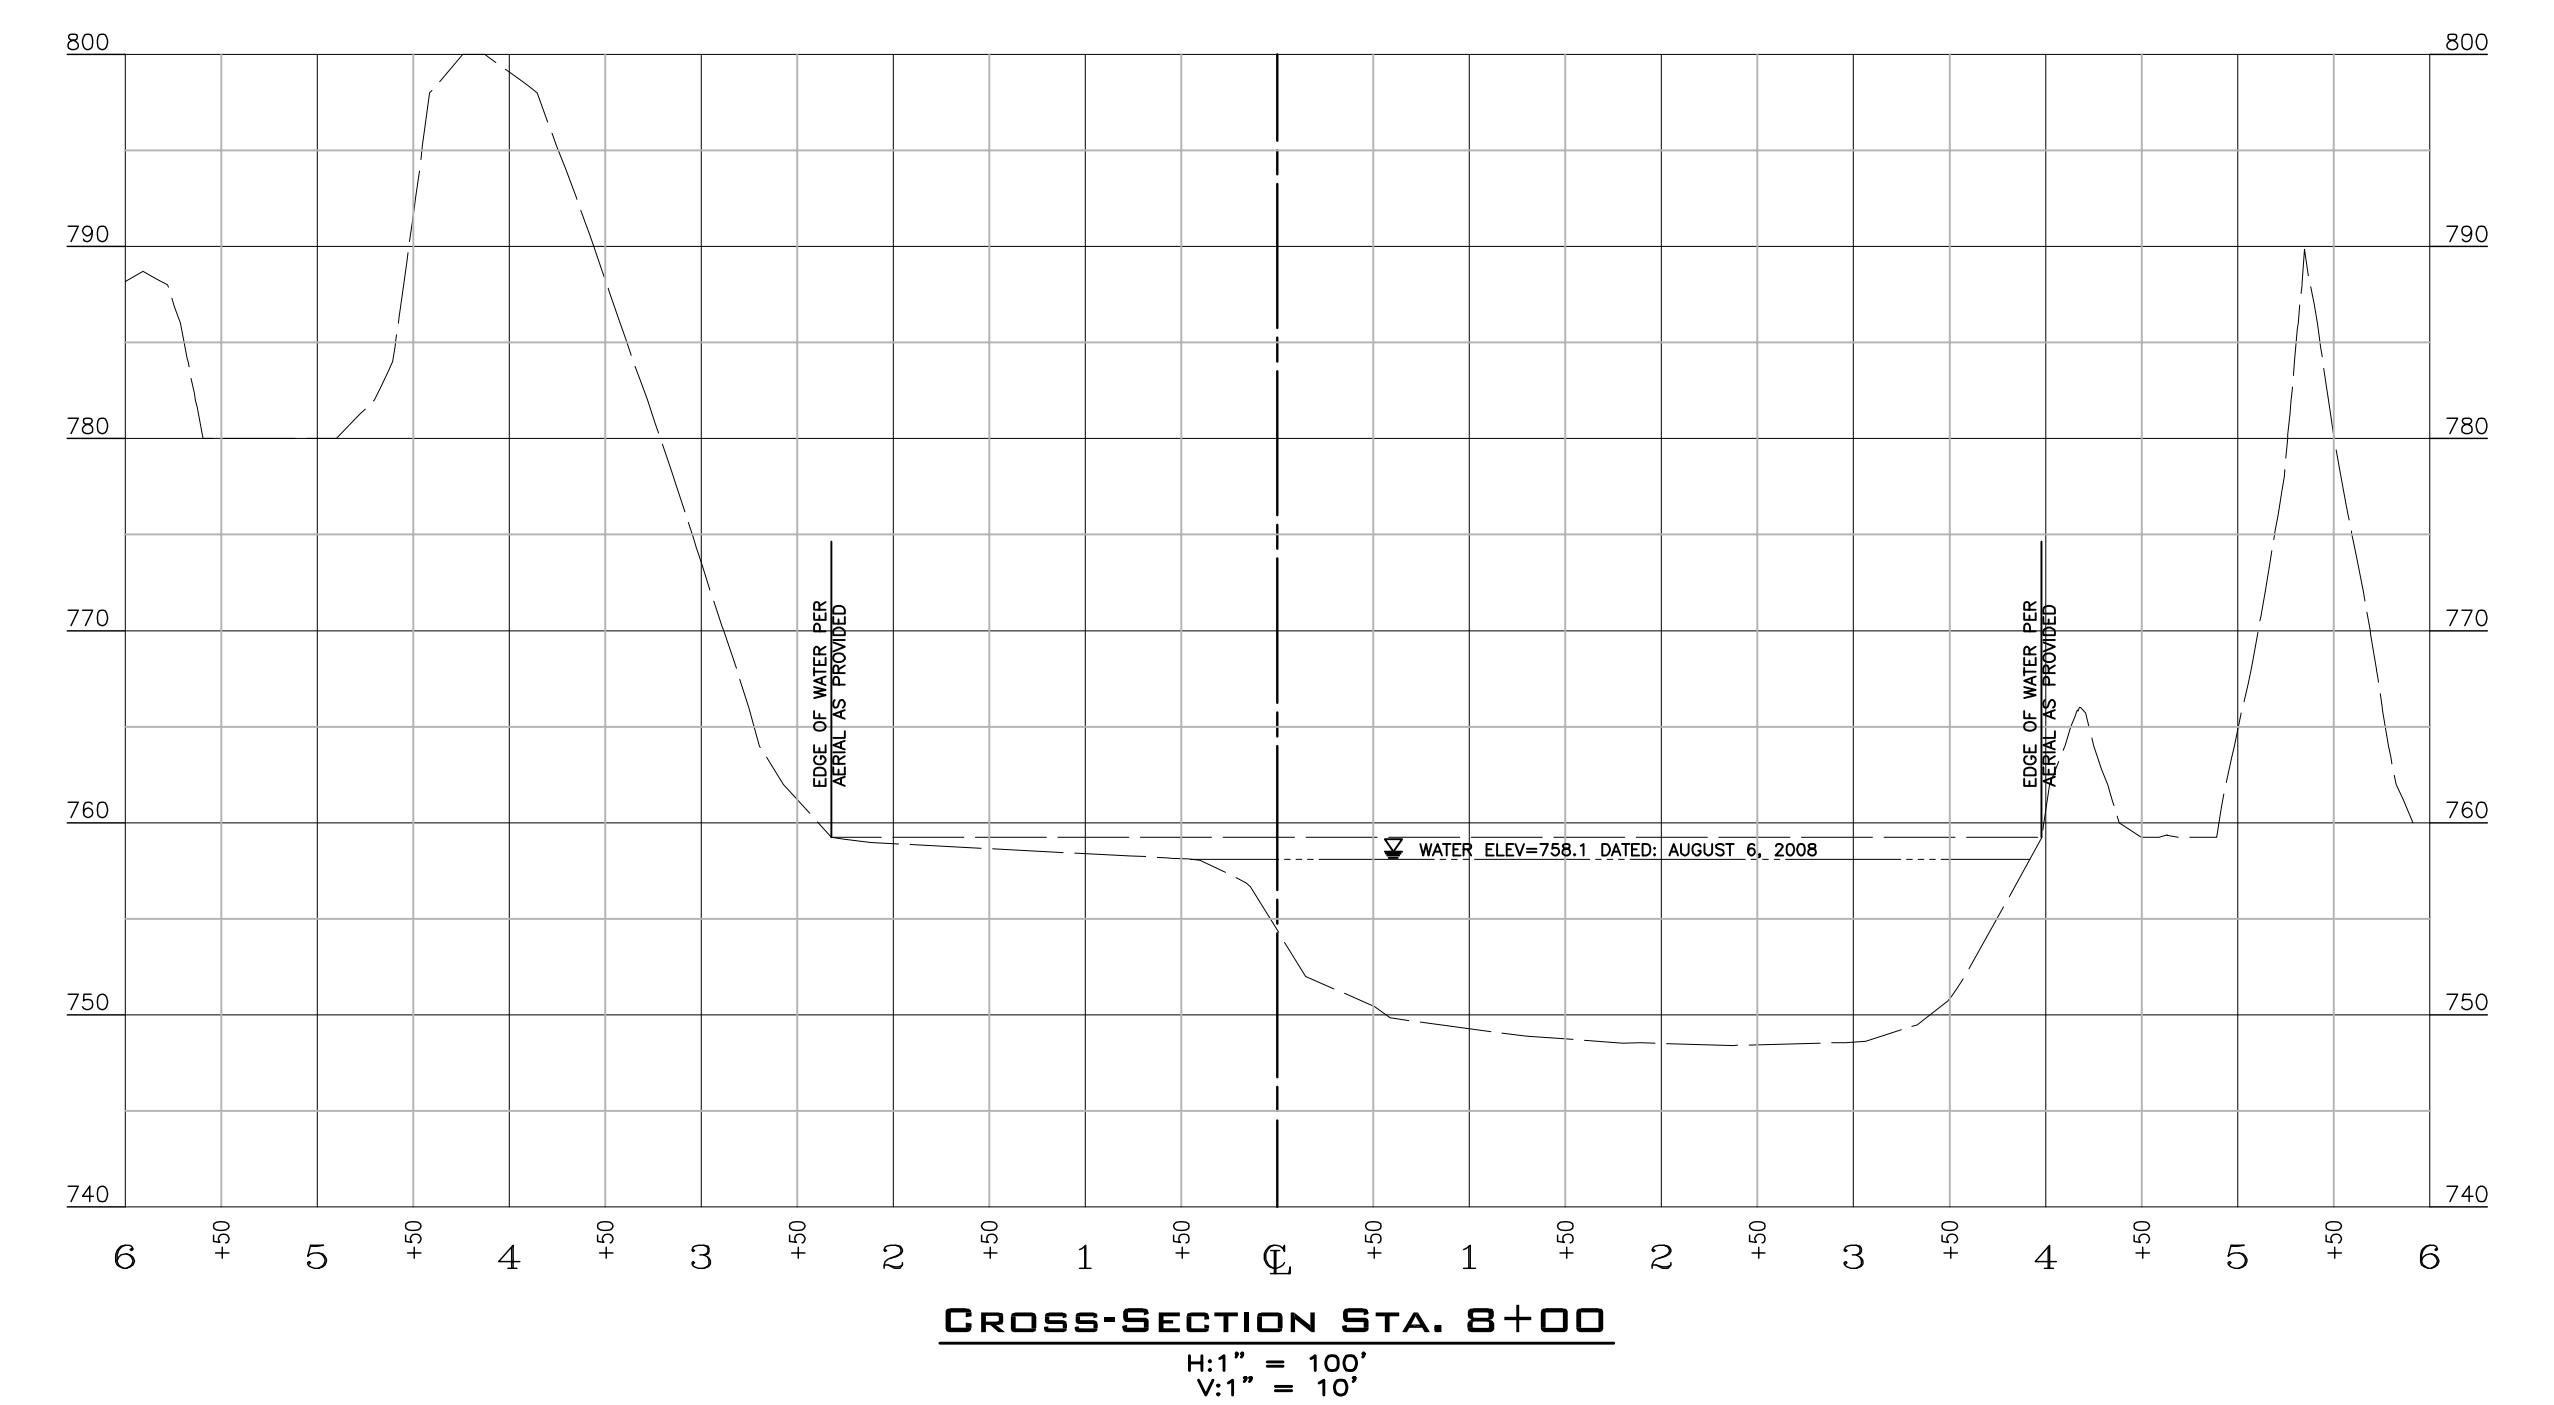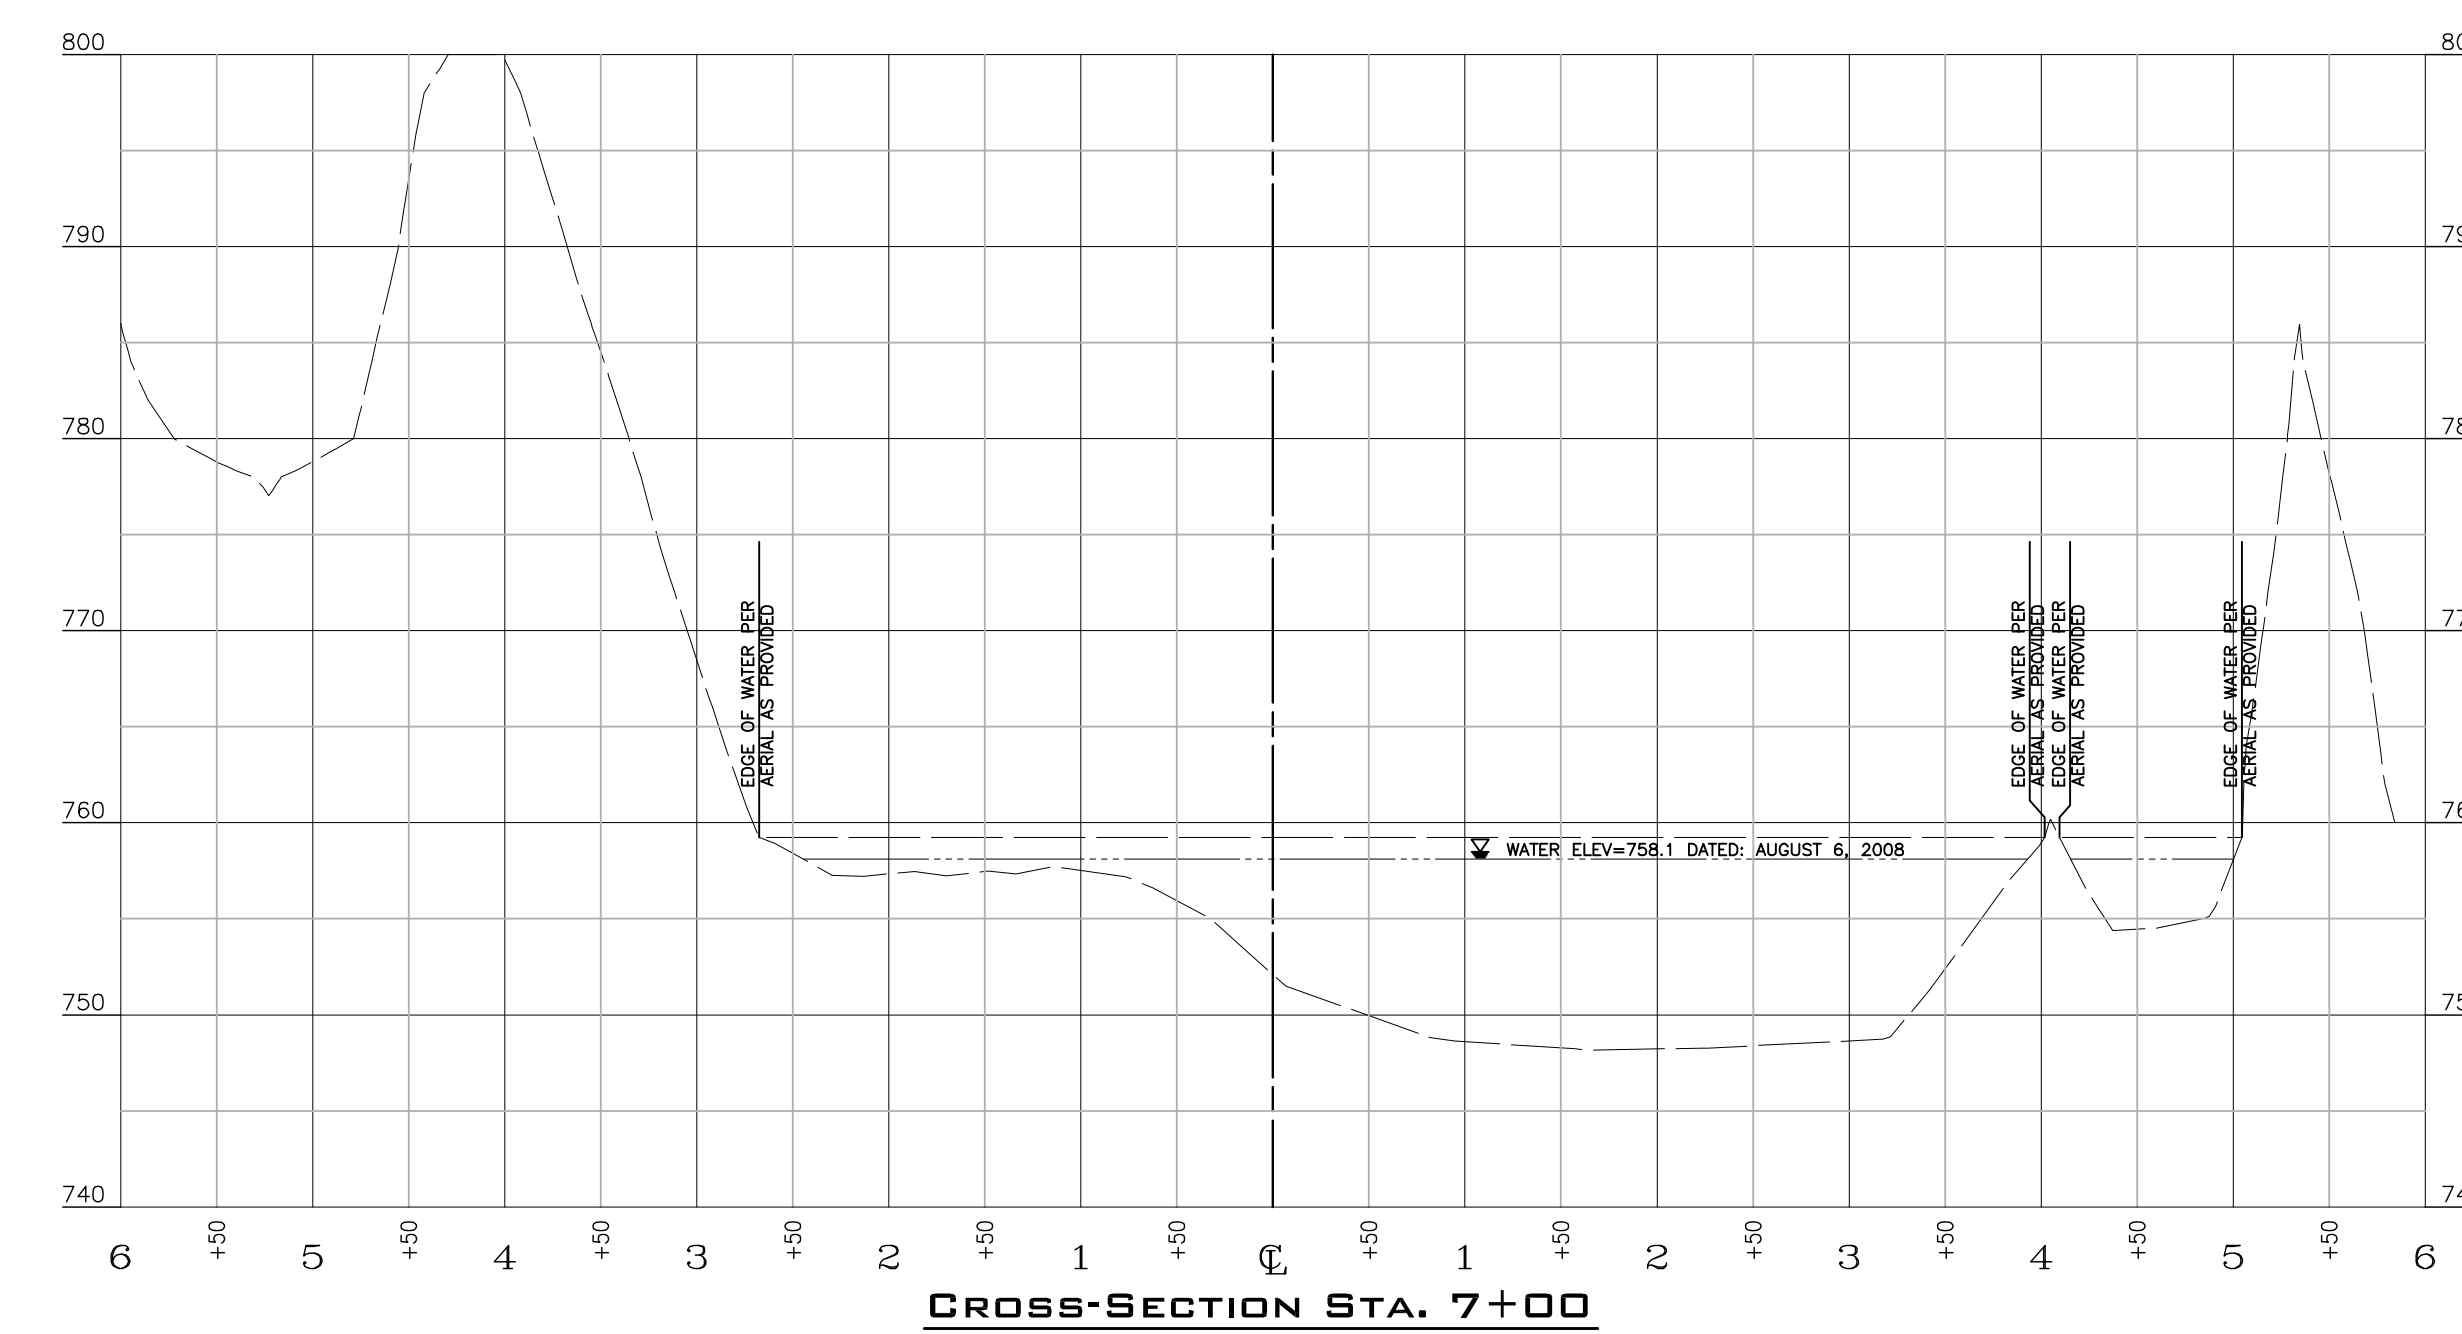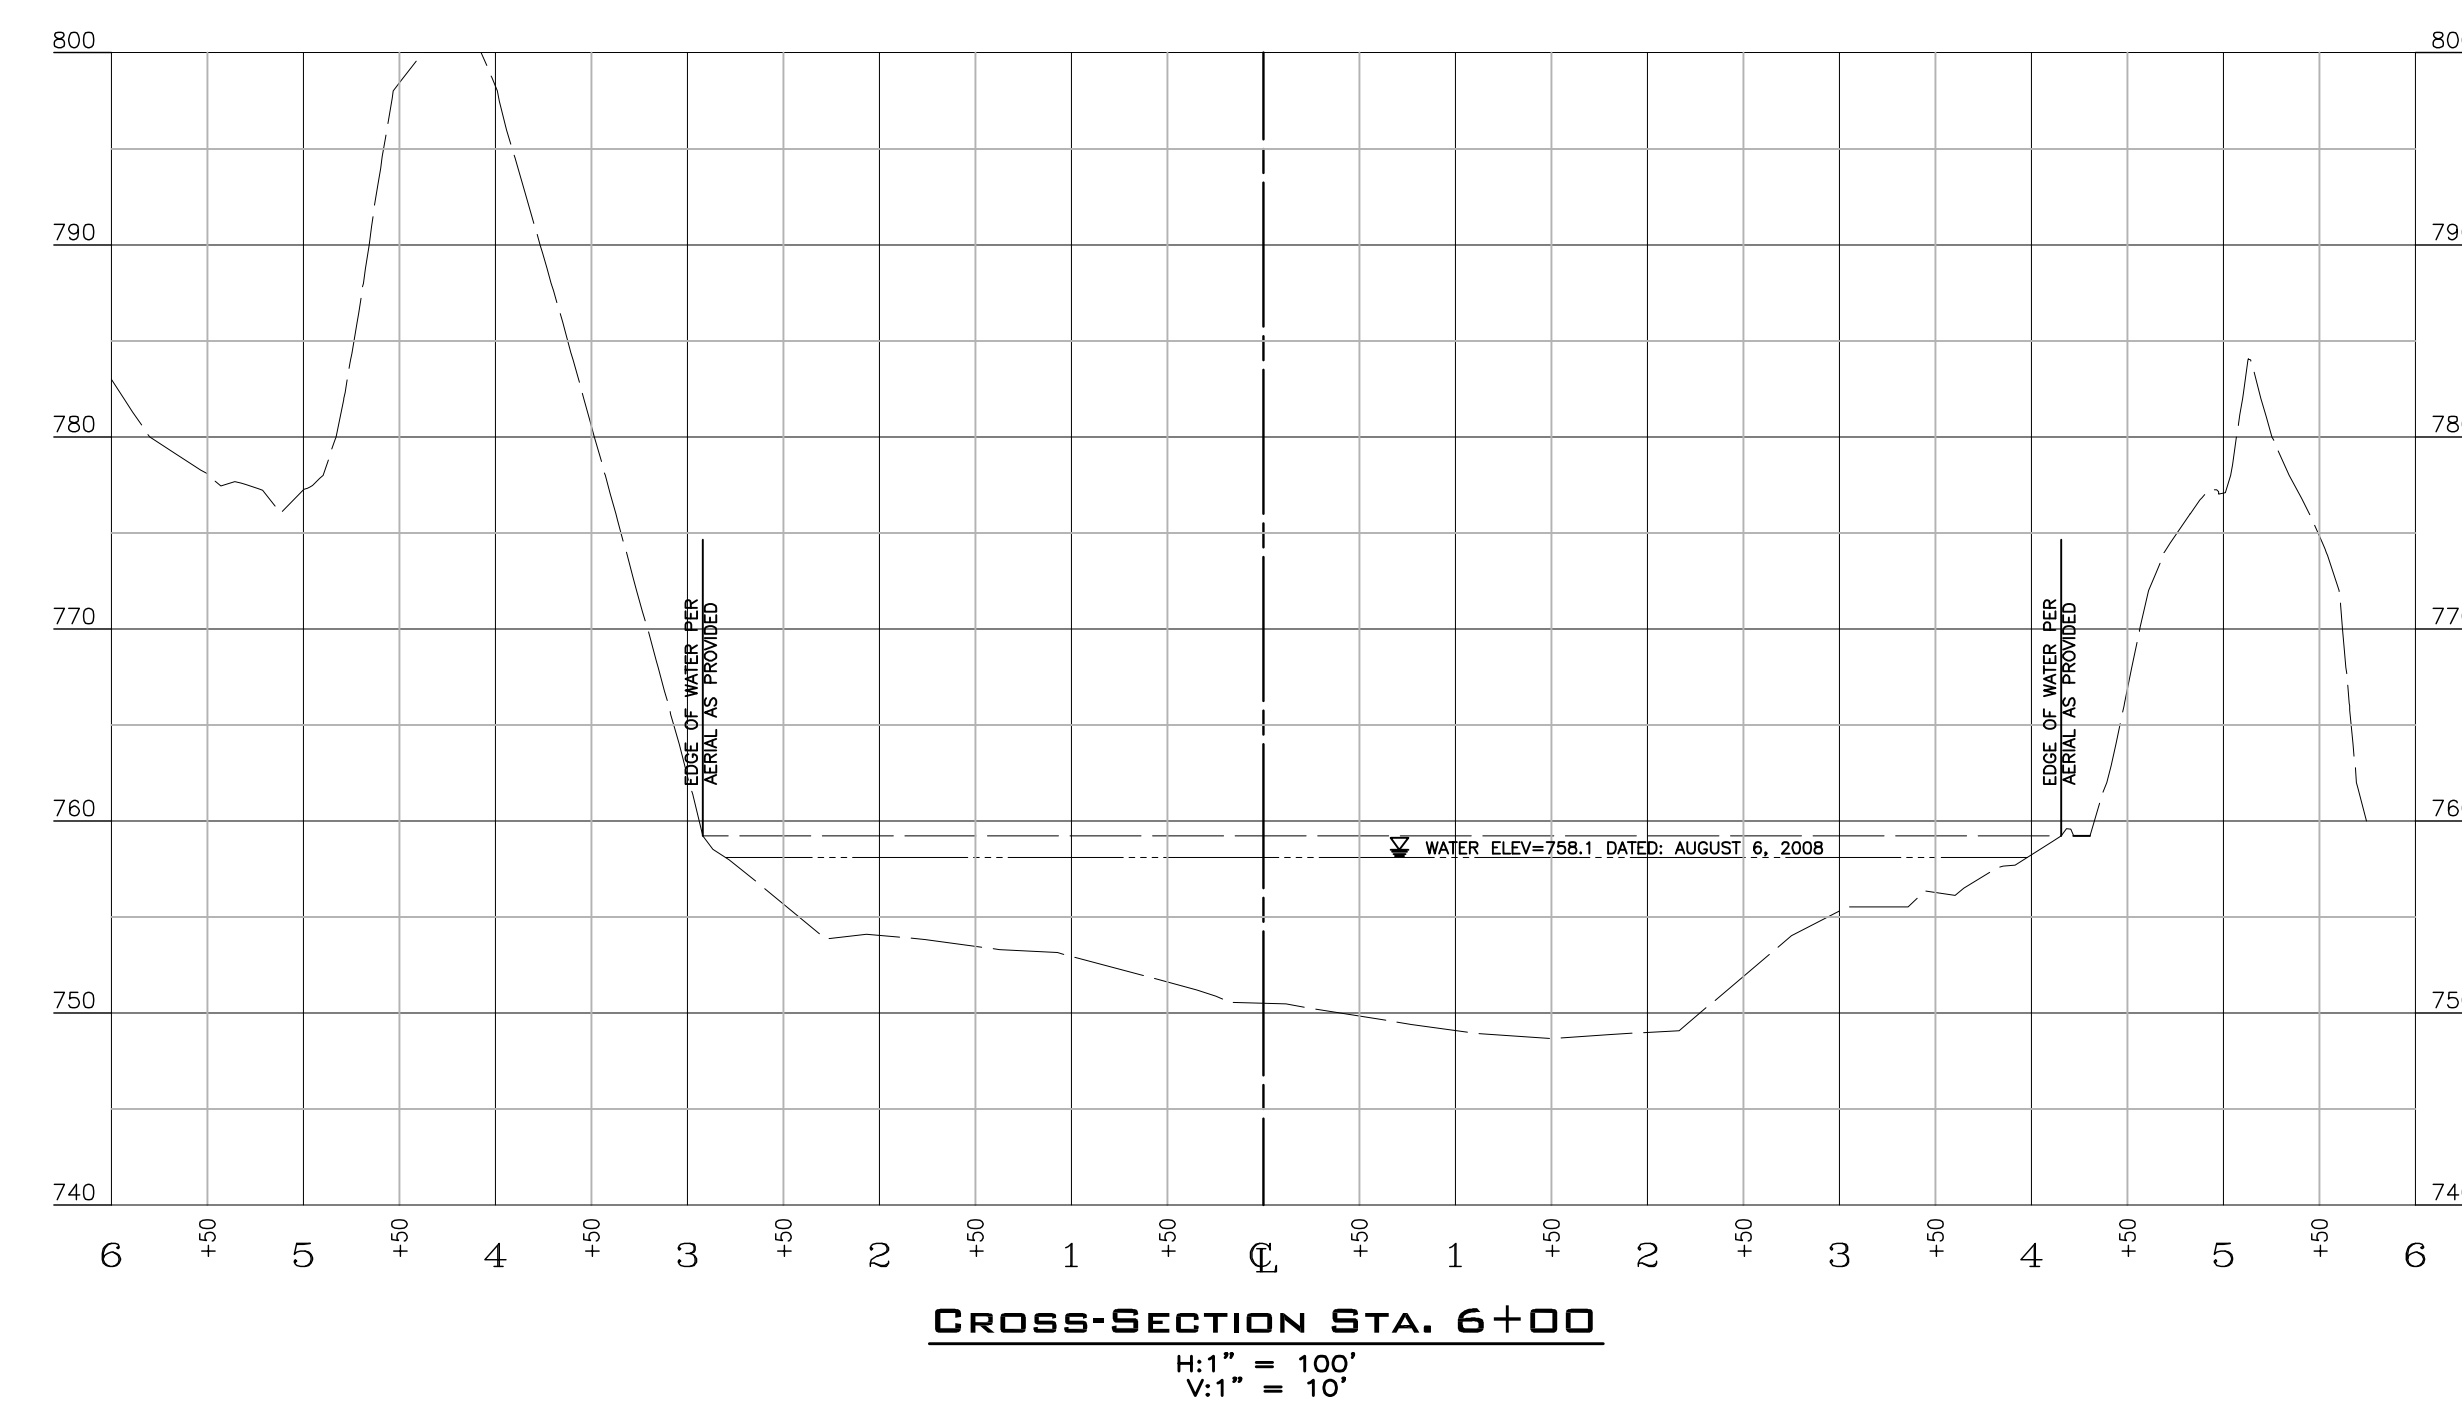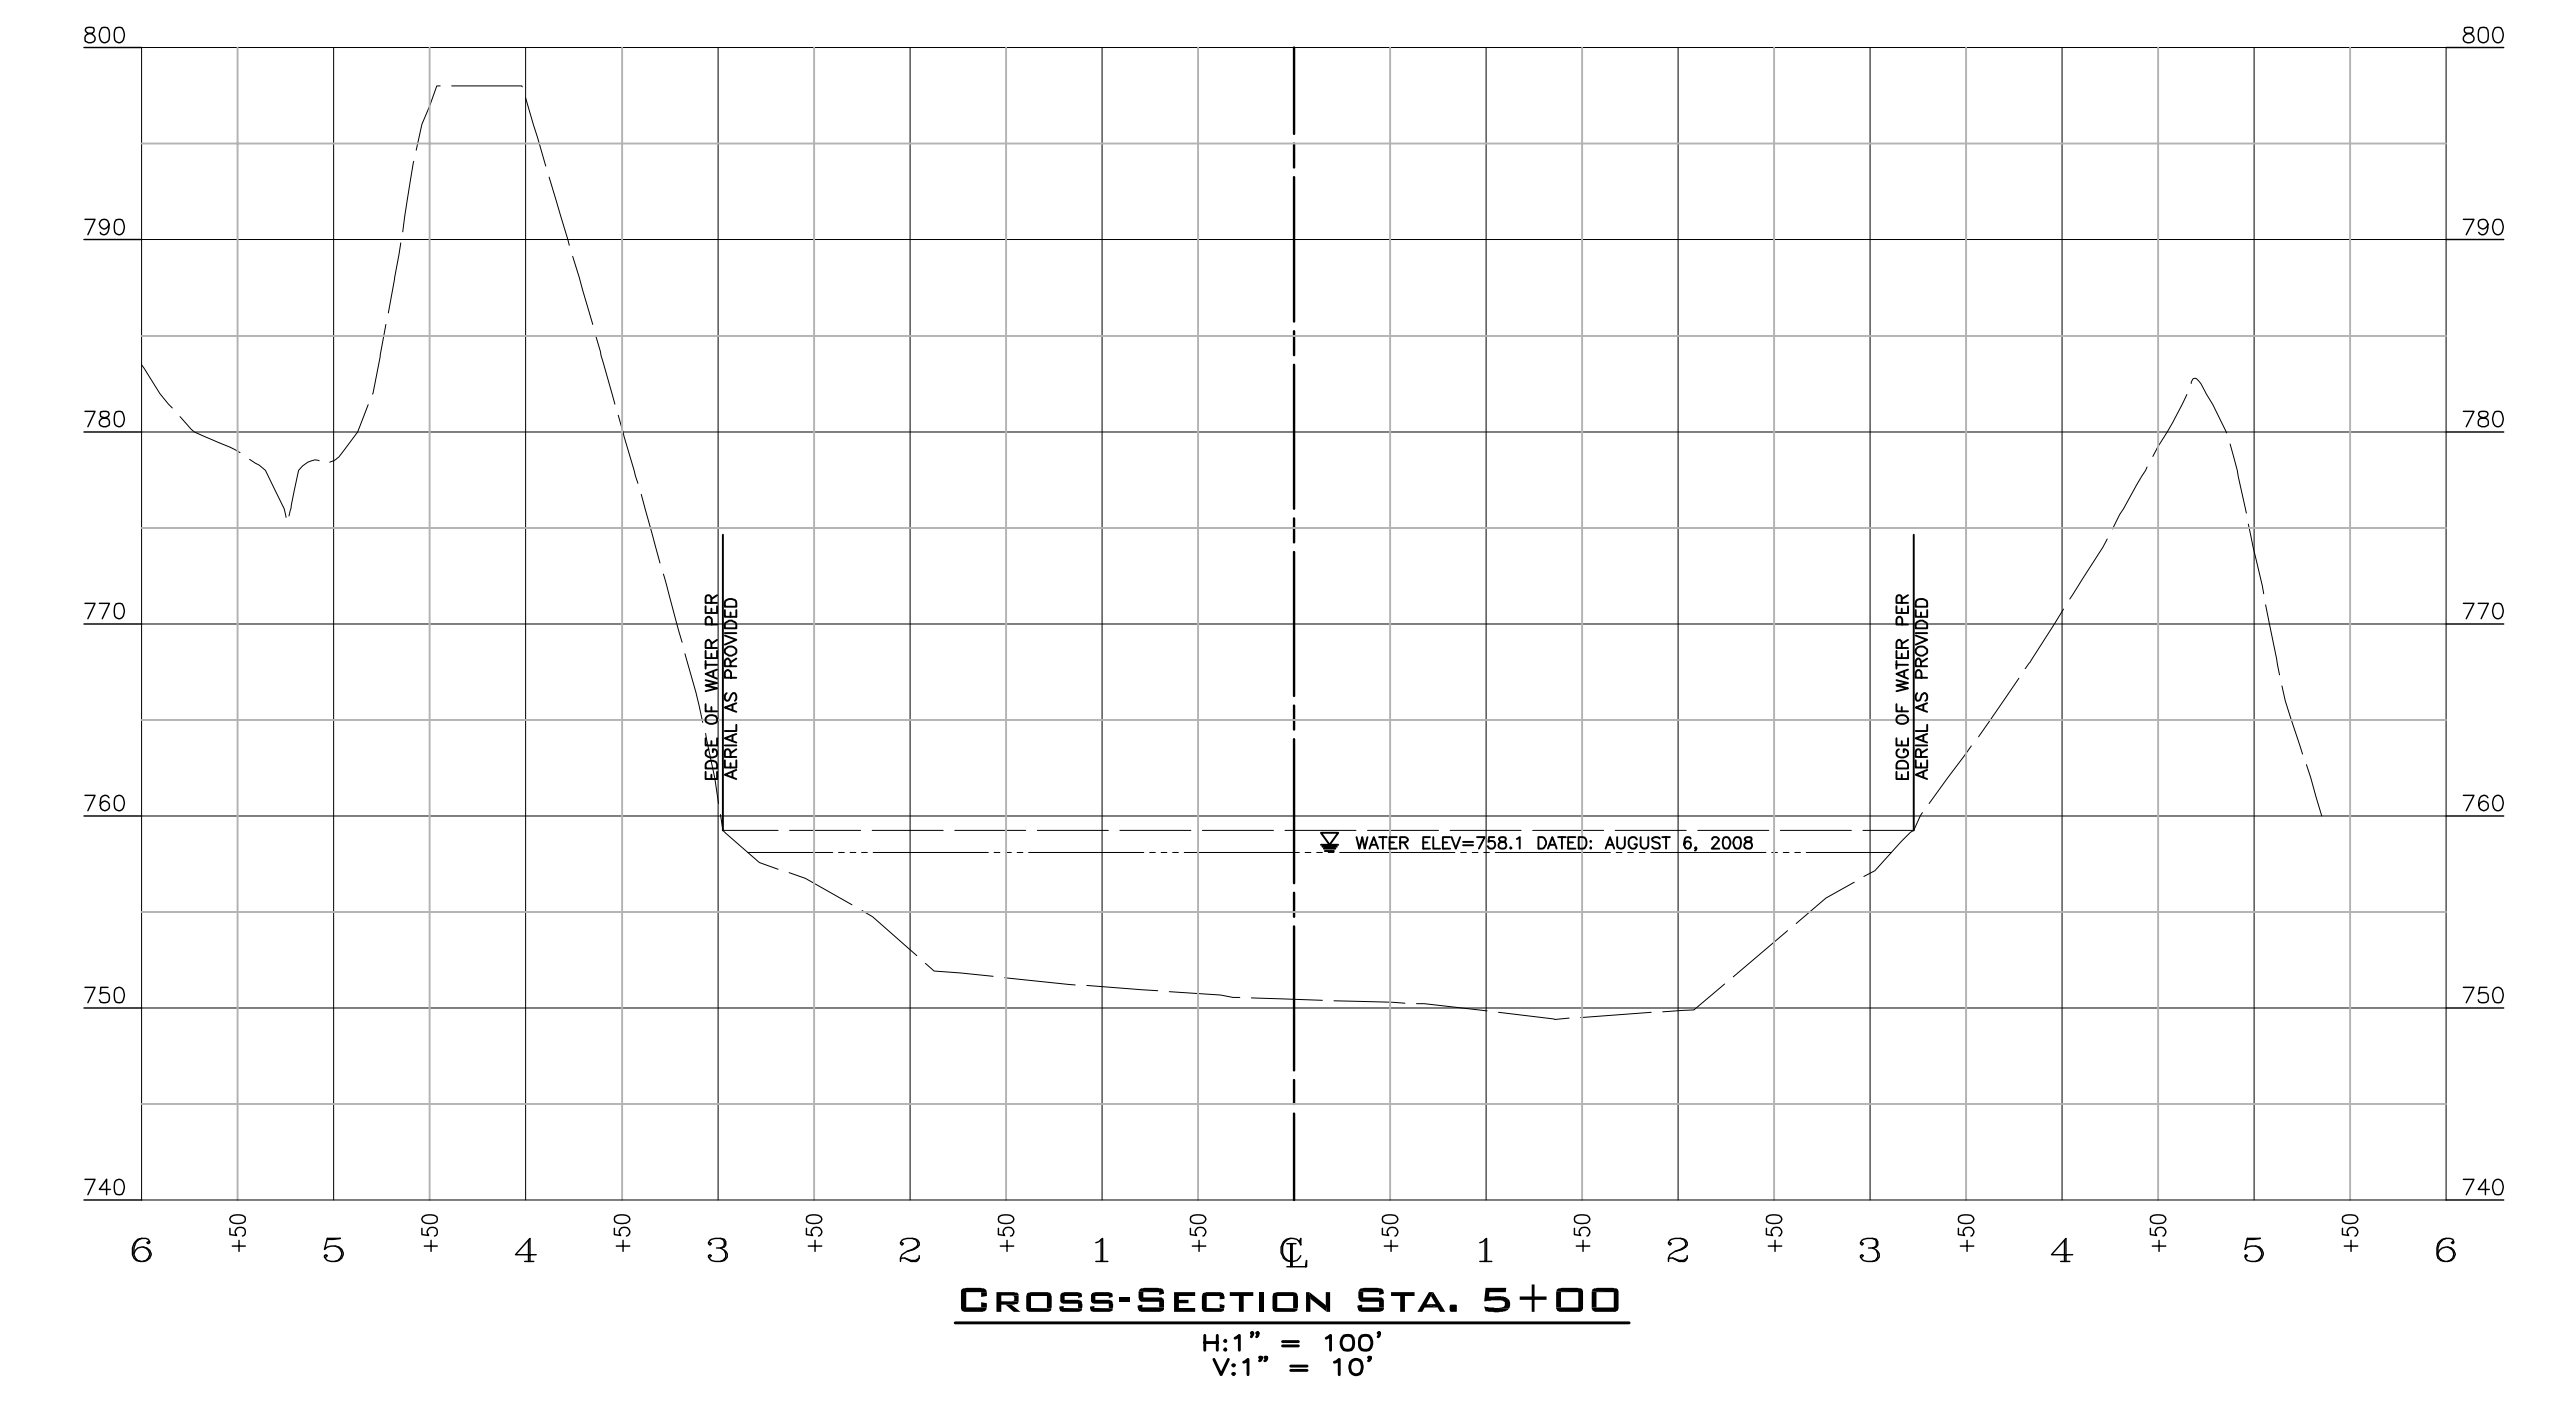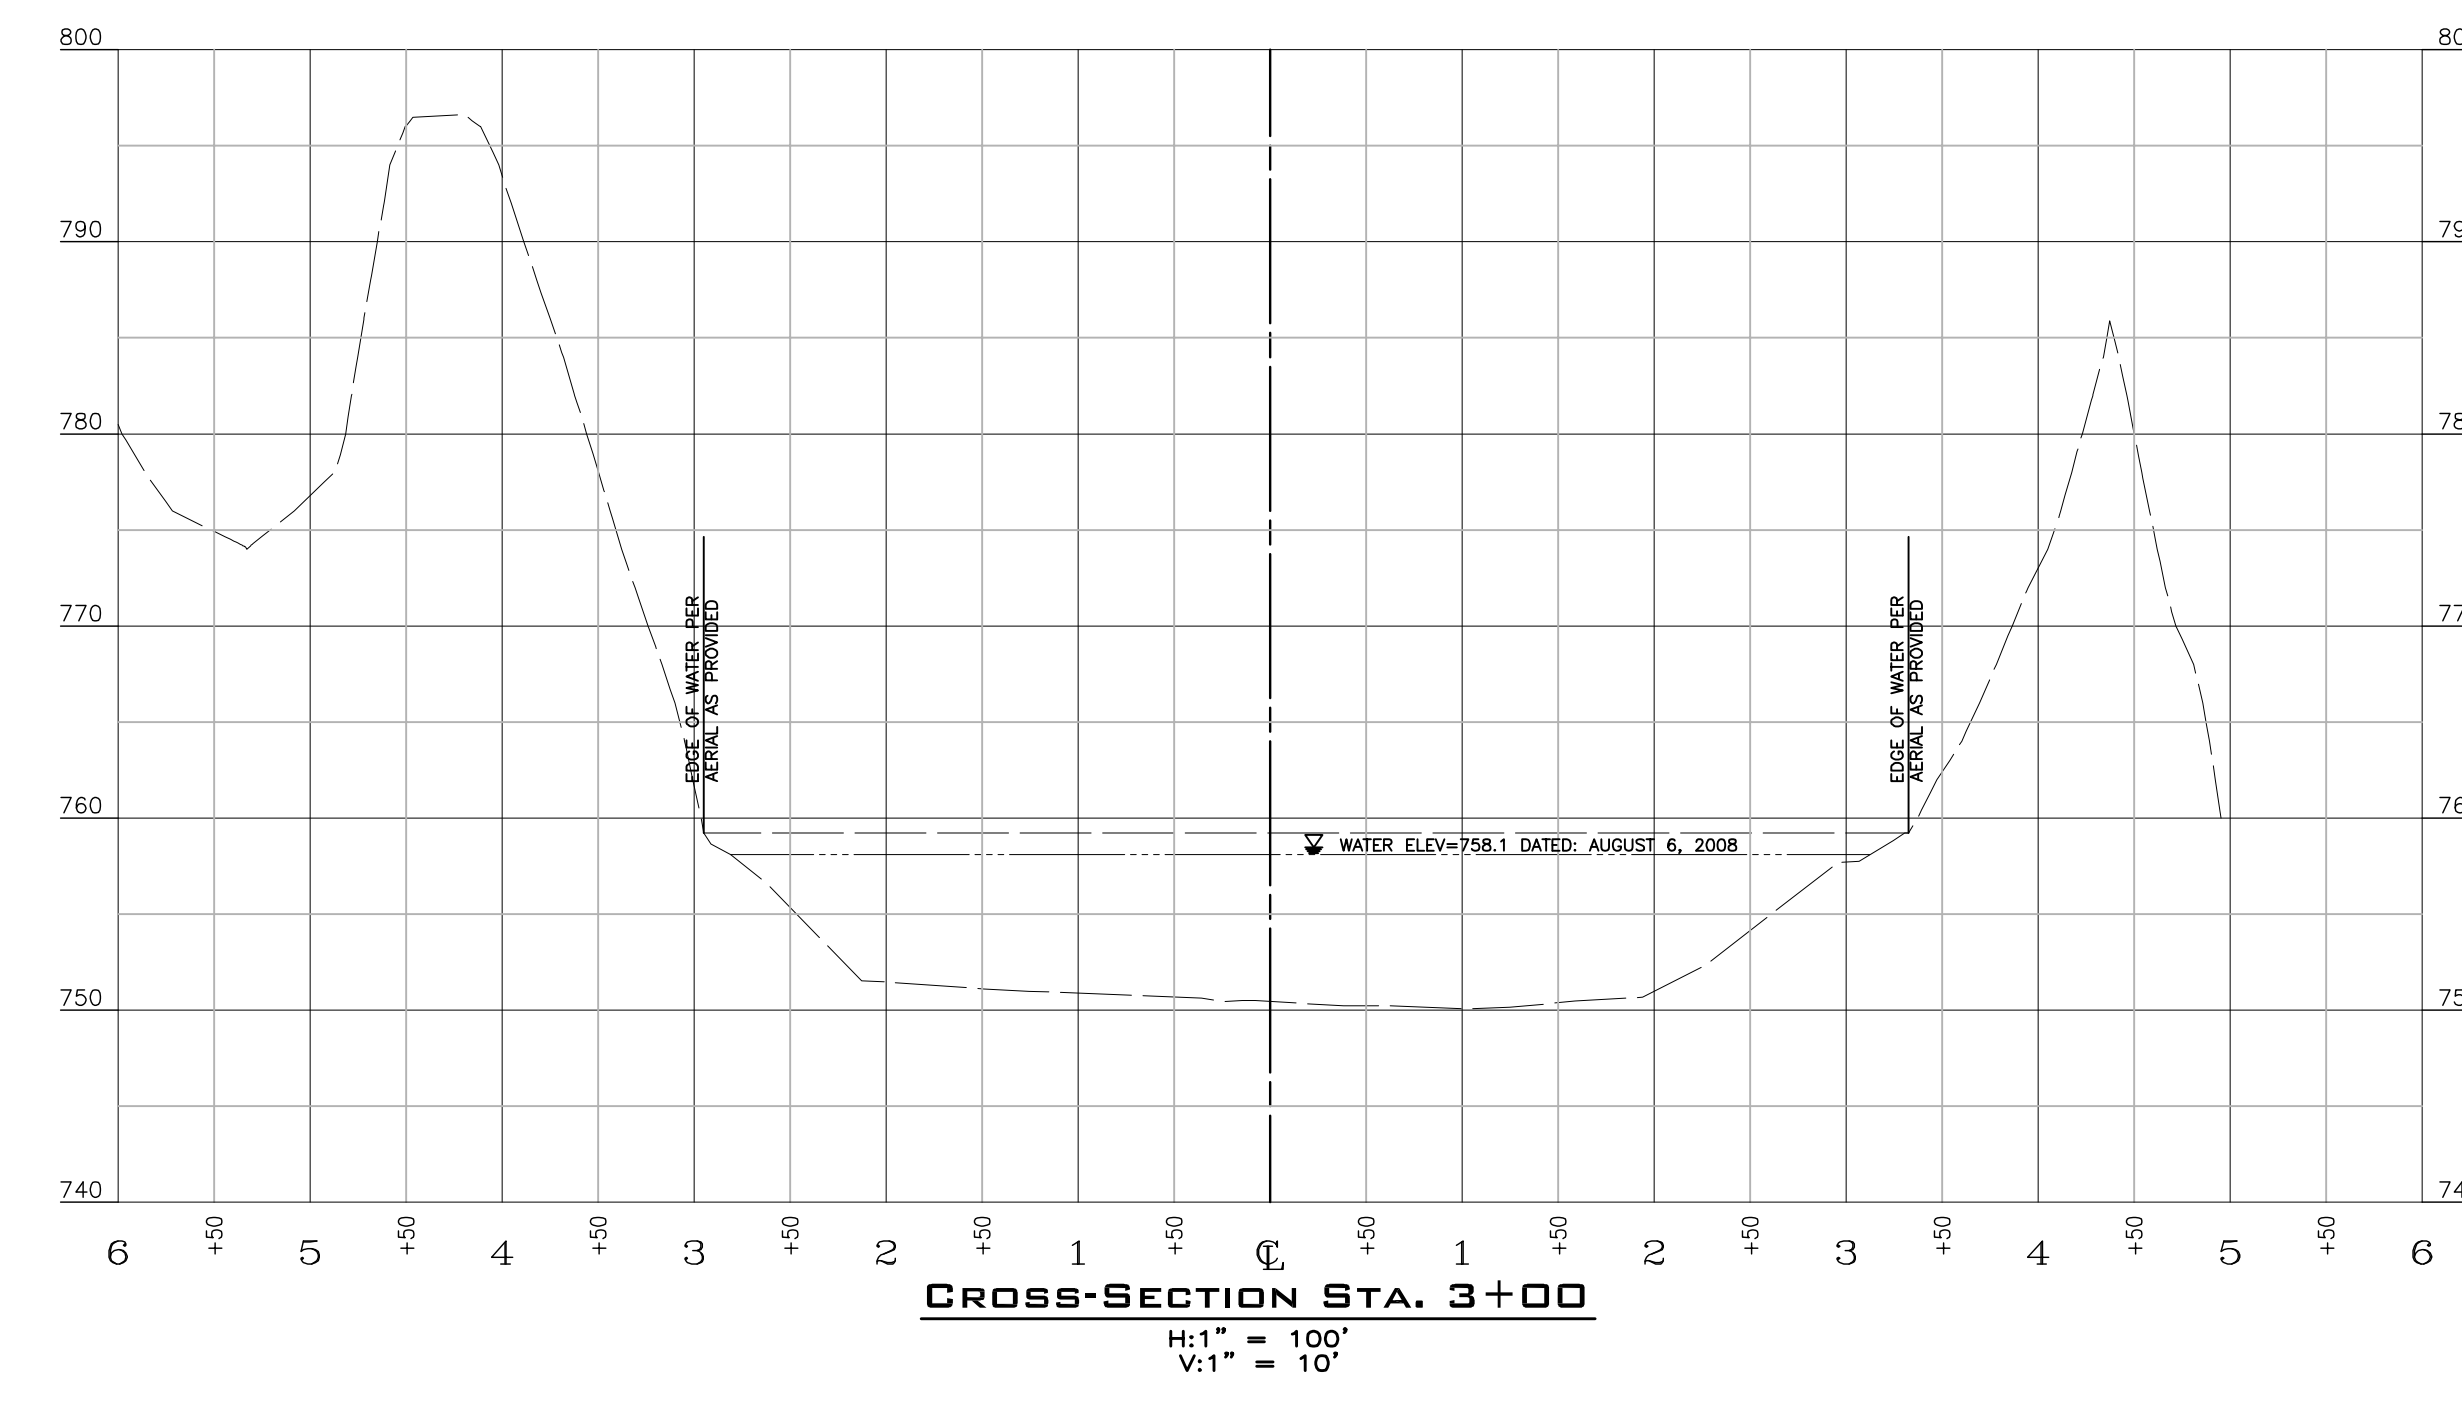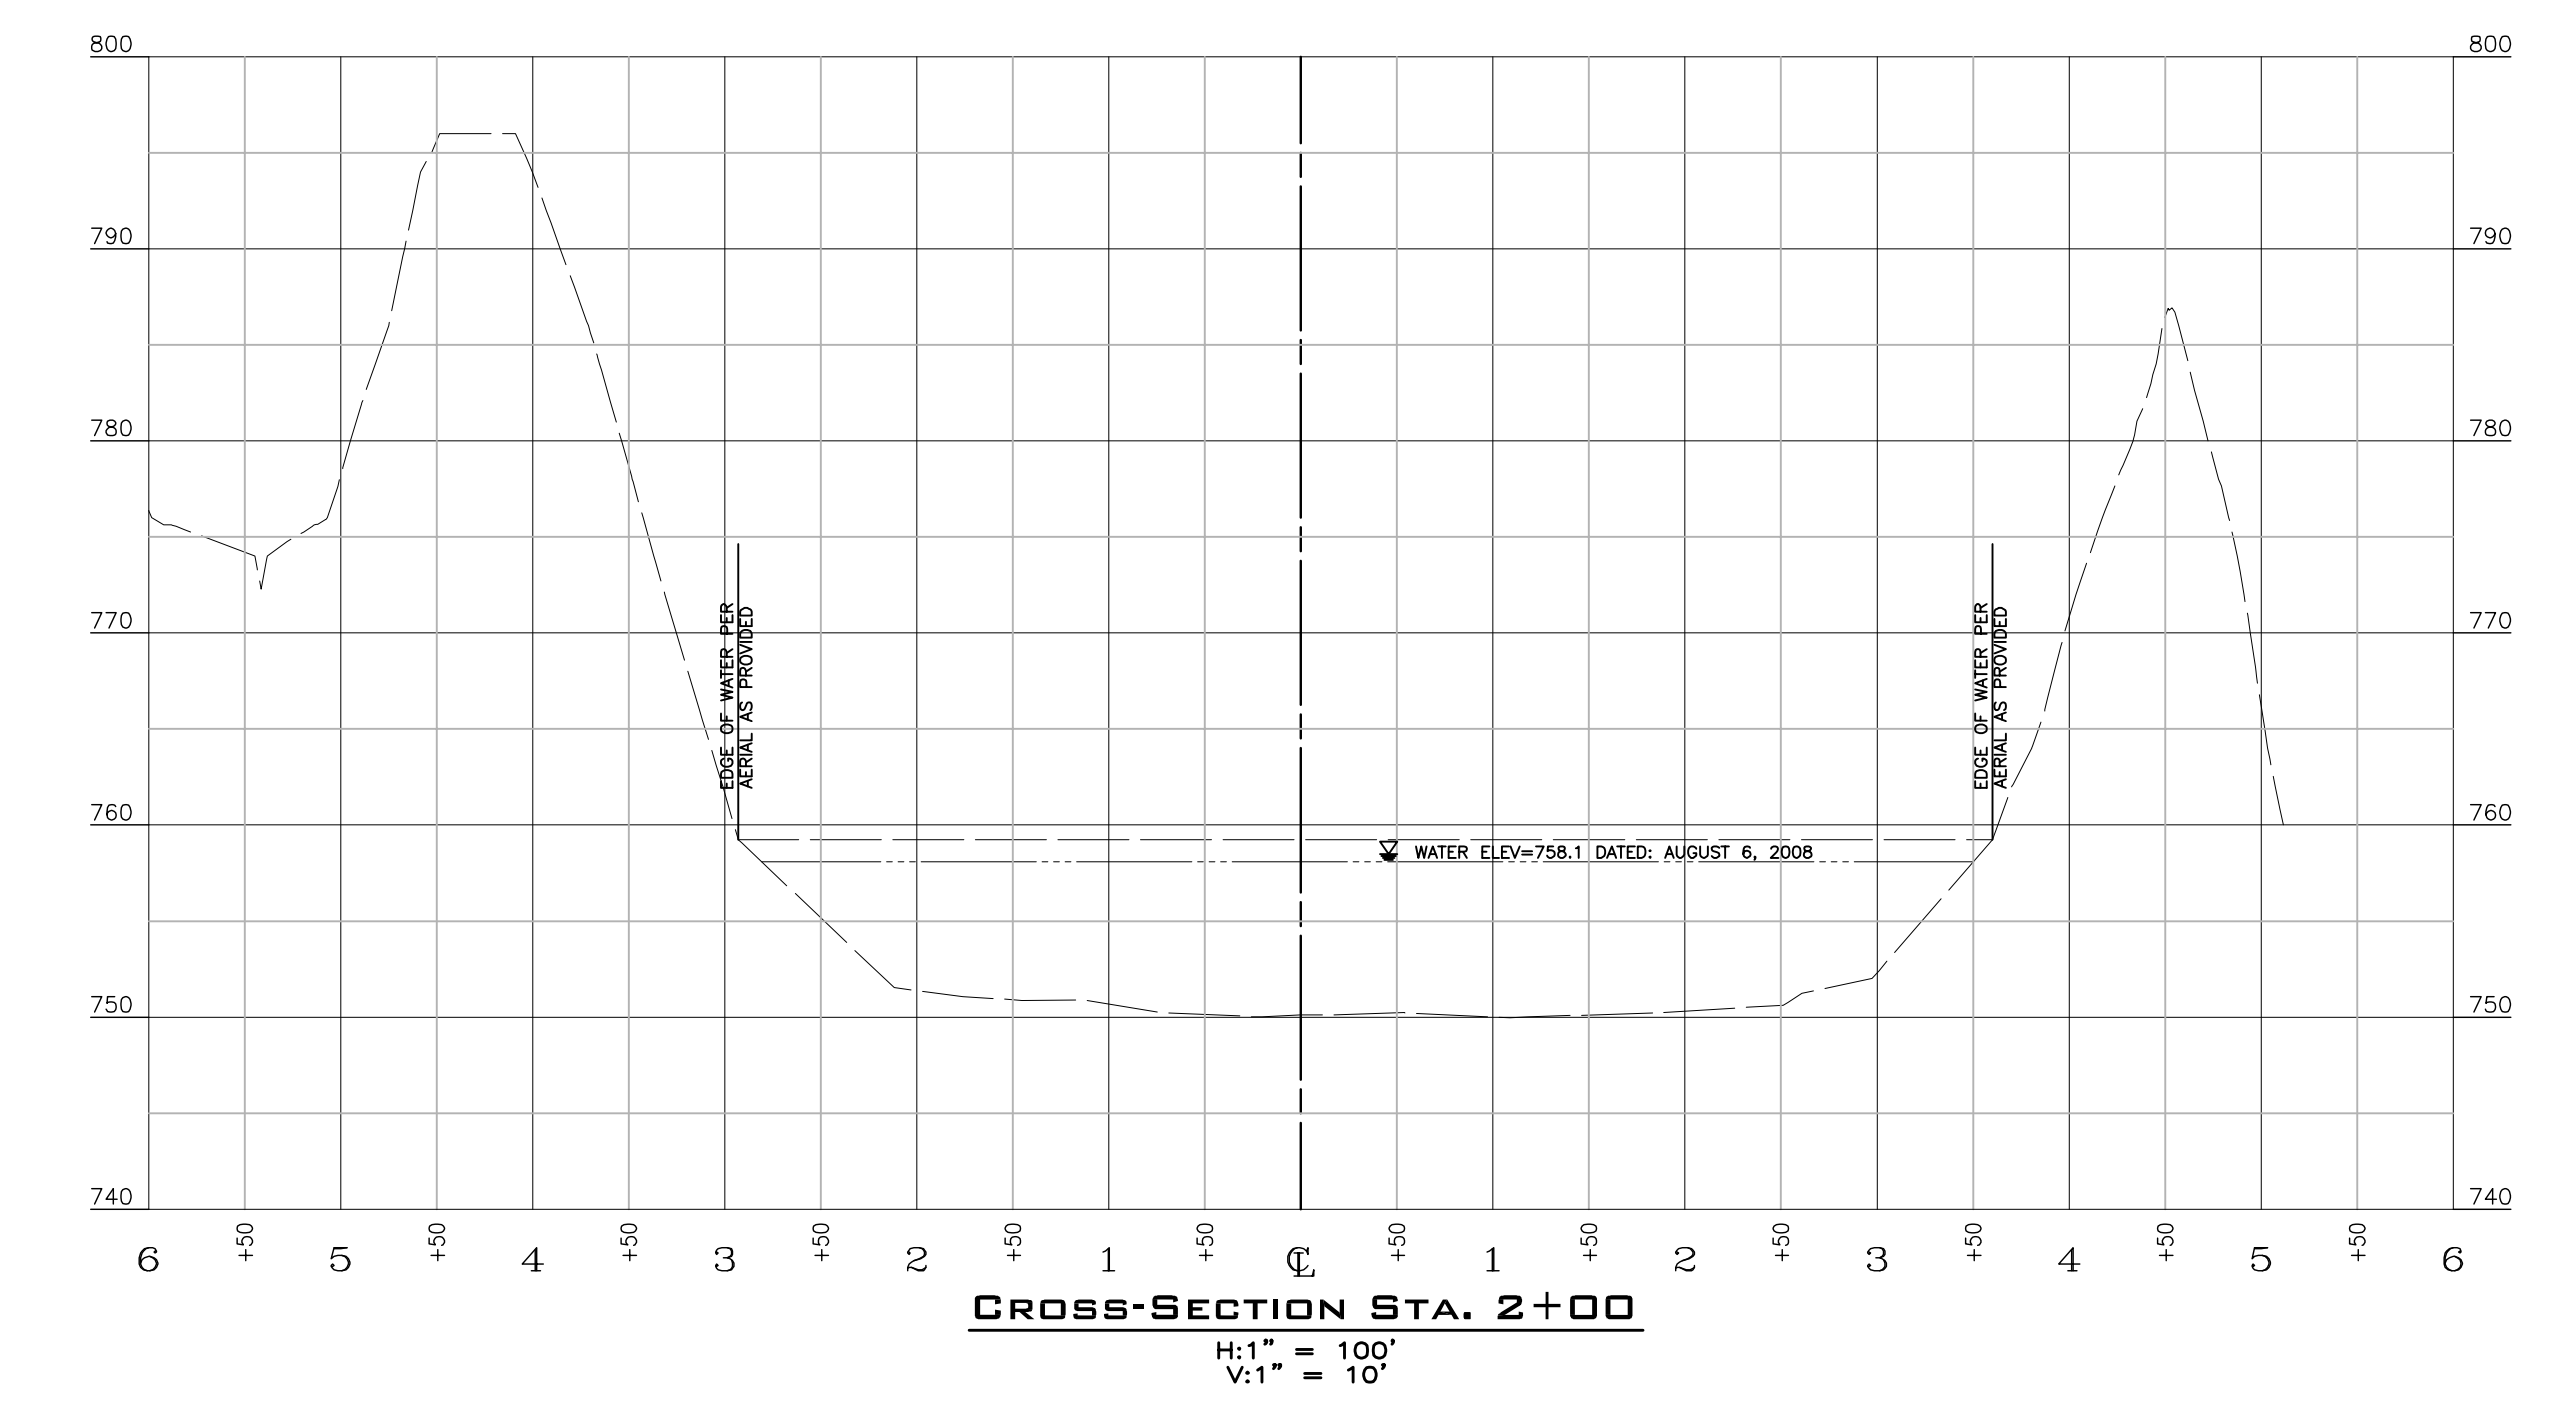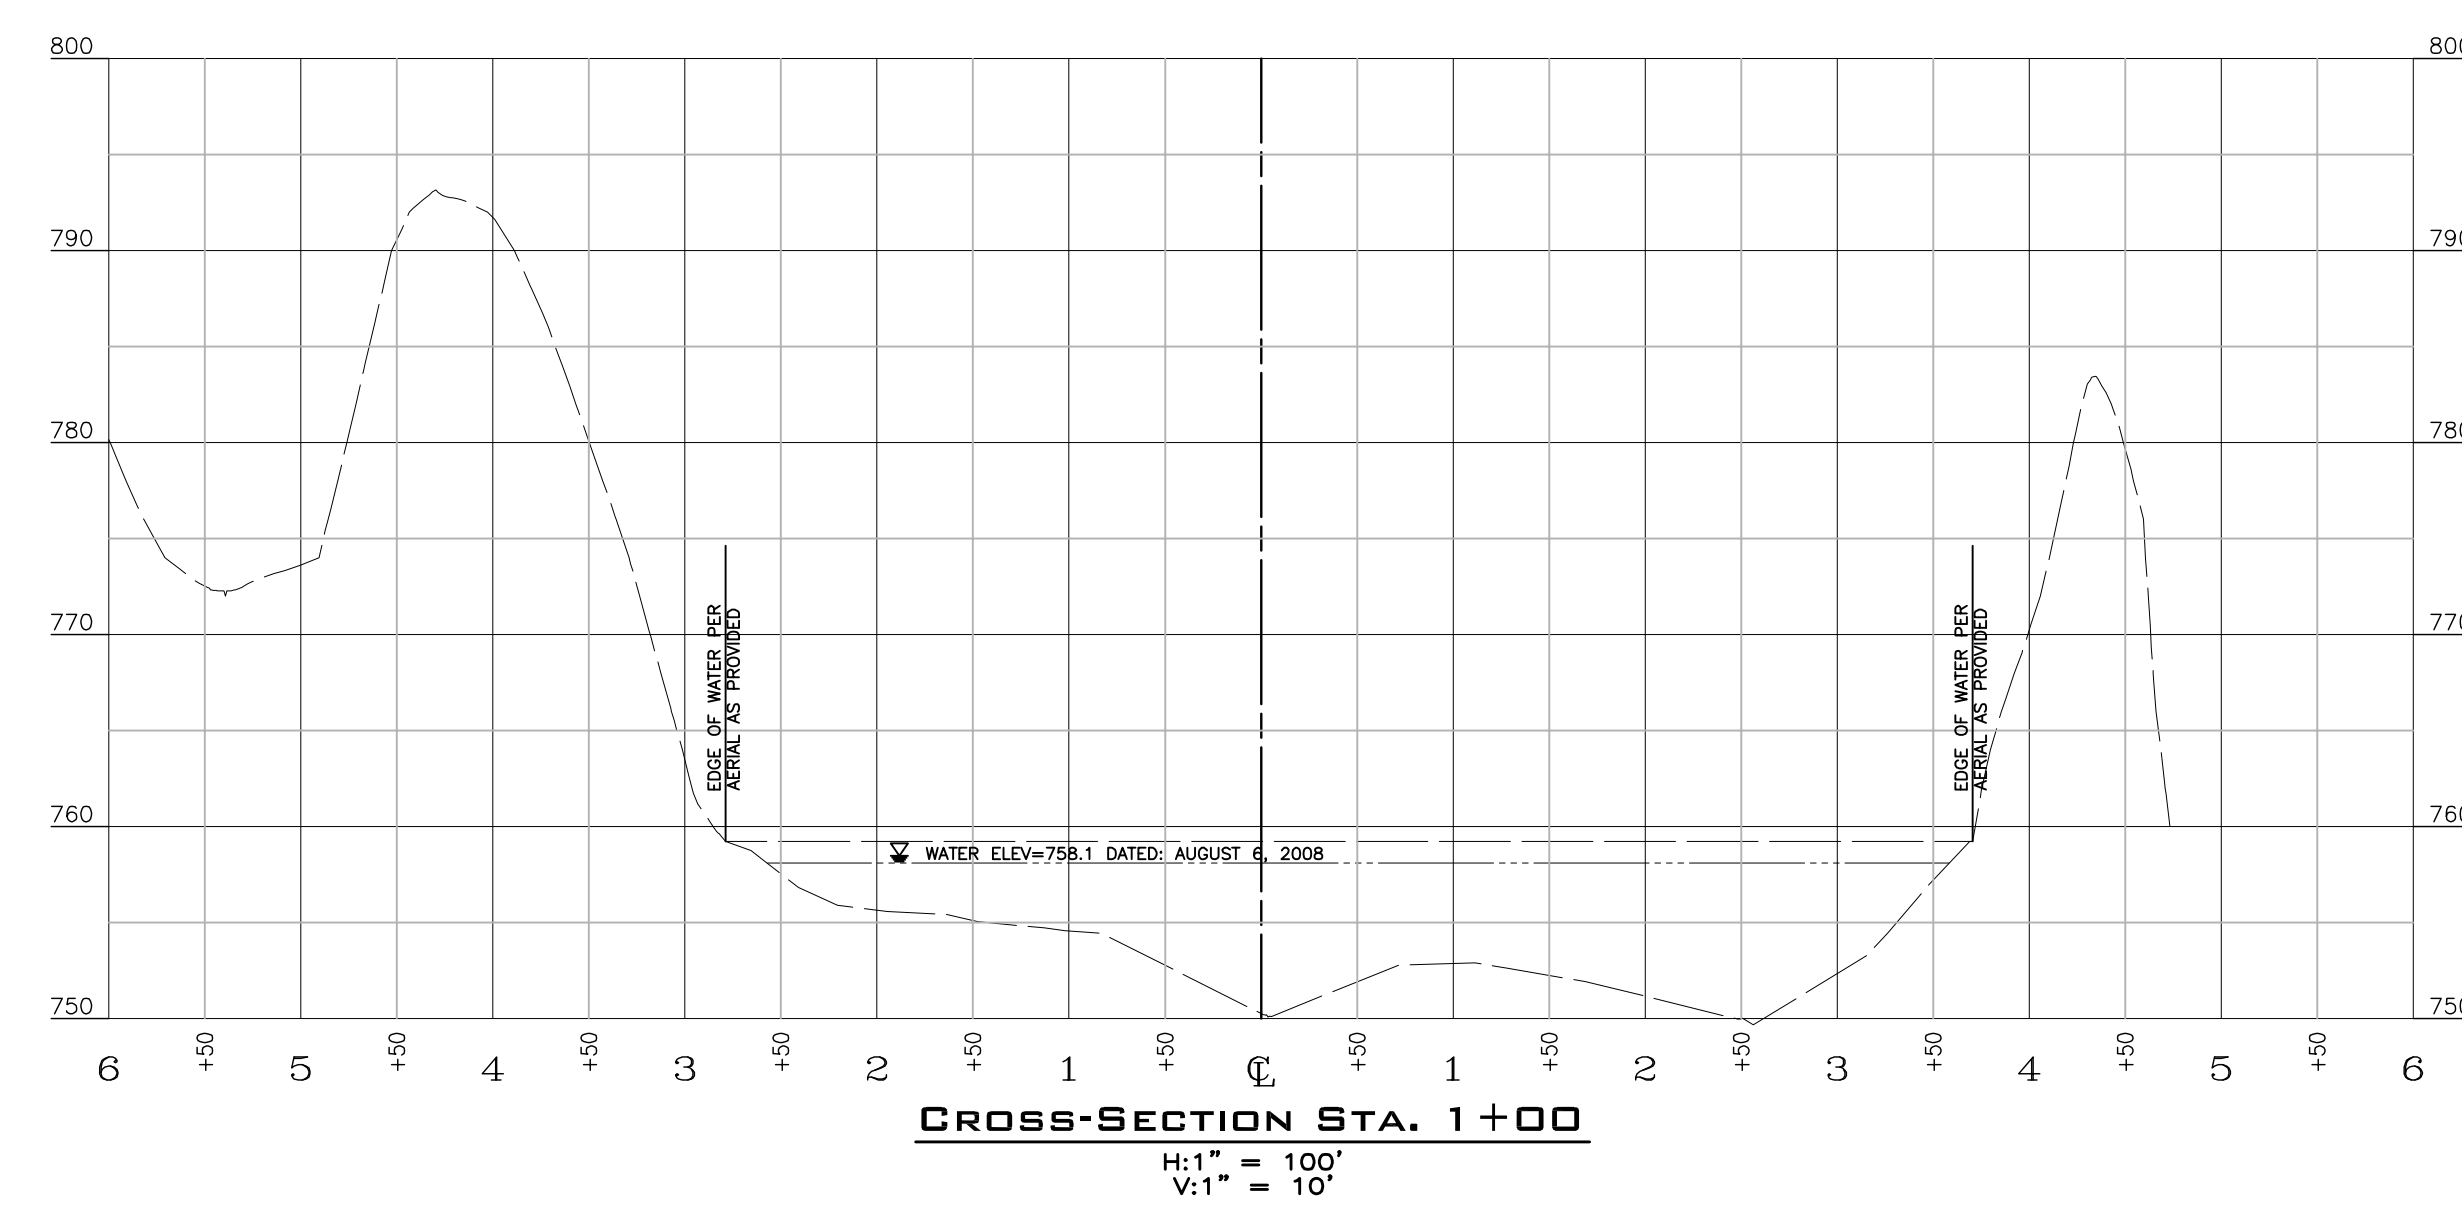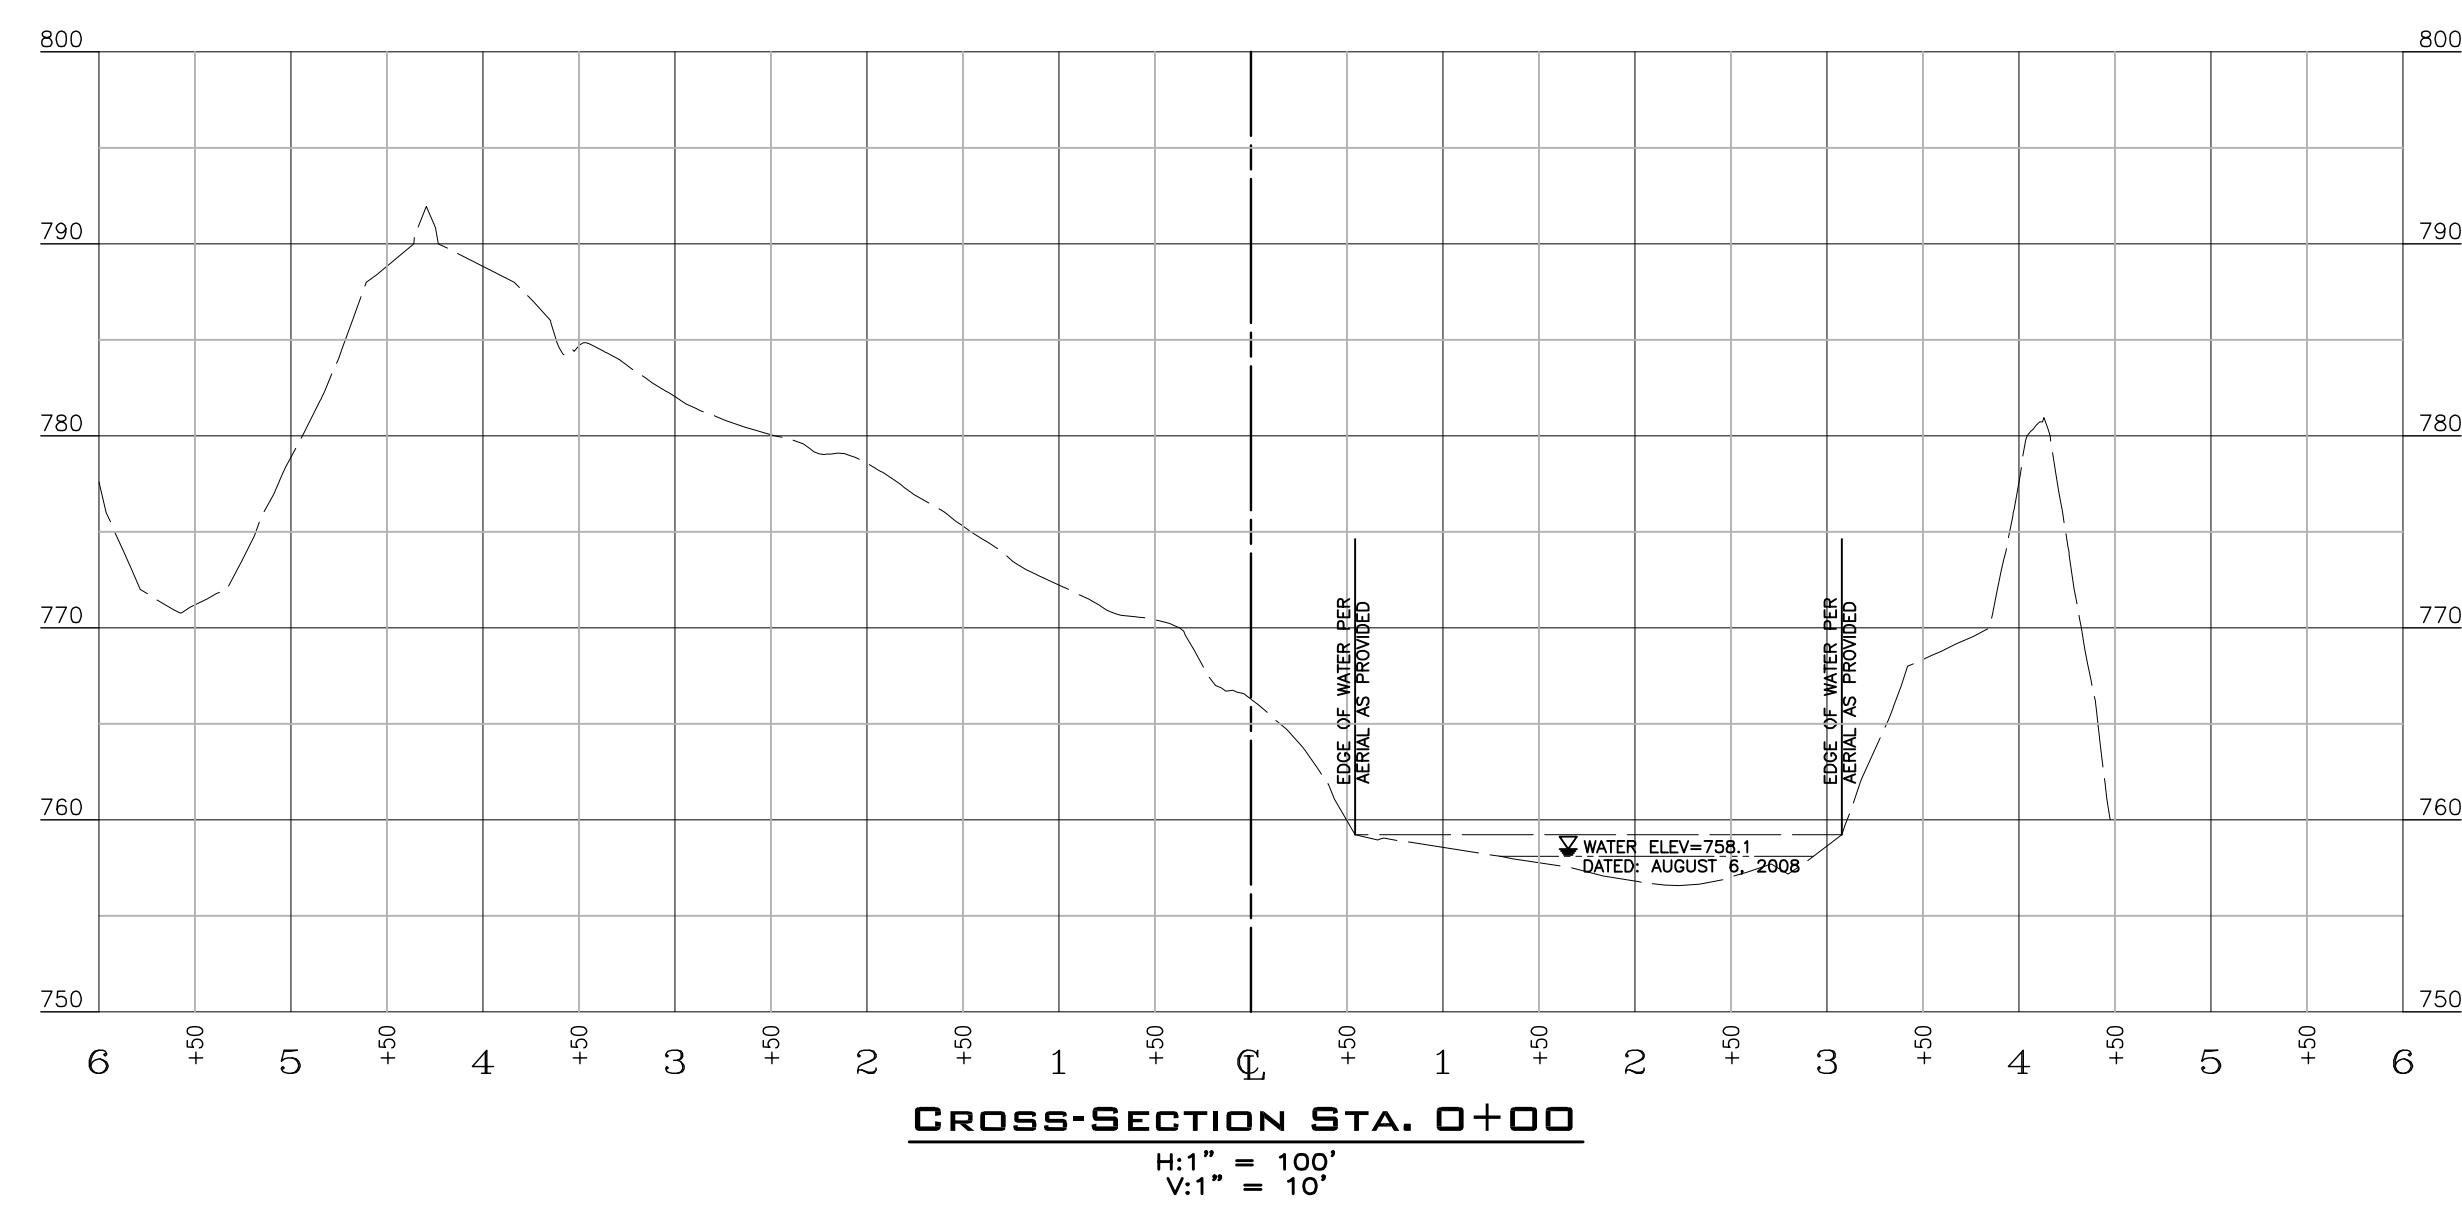

Drawn By	Checked By	Approved By	No.	Date	Description	By	No.	Date	Description	By	No.	Date	Description









Lennon, Smith, Souleret
 Engineering, Inc.
 340 West Beaver
 Coraopolis, Pennsylvania 15108
 Phone: 412-264-4400
 Fax: 412-264-1300
 email: len@lss.com

Filename: 39301021b.DWG
 Date: August 13, 2008

Duquesne University
 352 Fisher Hall
 Pittsburgh, Pennsylvania 15282

Murphy's Bottom Ecological Project
 Water Body Profile And Cross Sections
 Station 11
 South Buffalo Township, Armstrong County, Pennsylvania

Sheet Title: Cross Sections
 Drawing No.: 393-01-2
 Sheet No.: 2 of 3

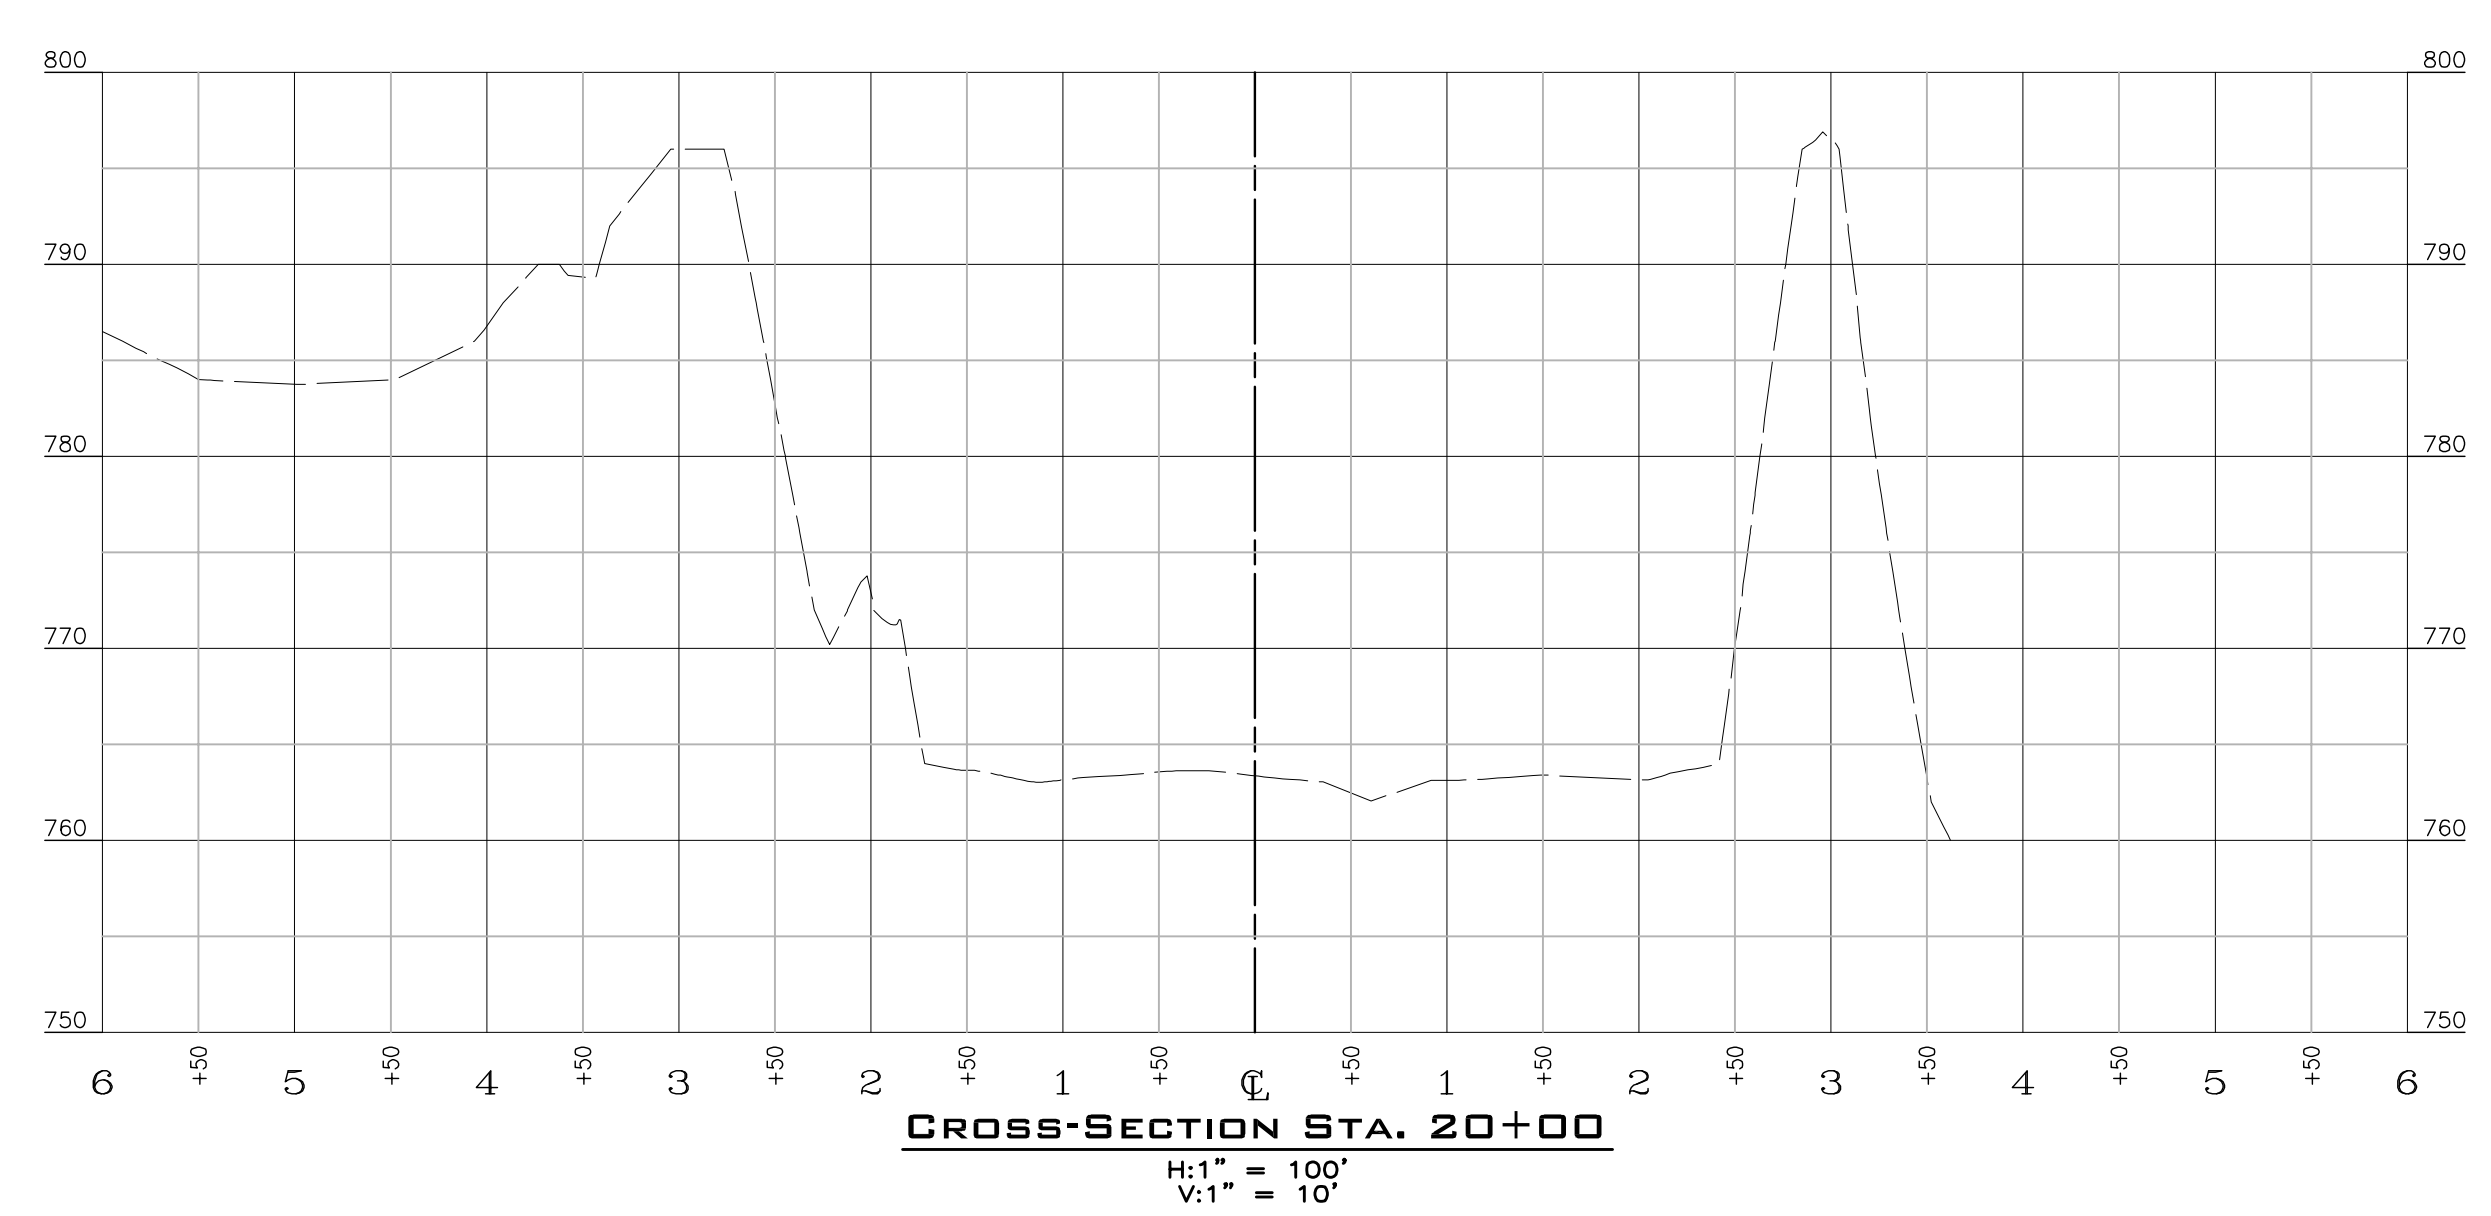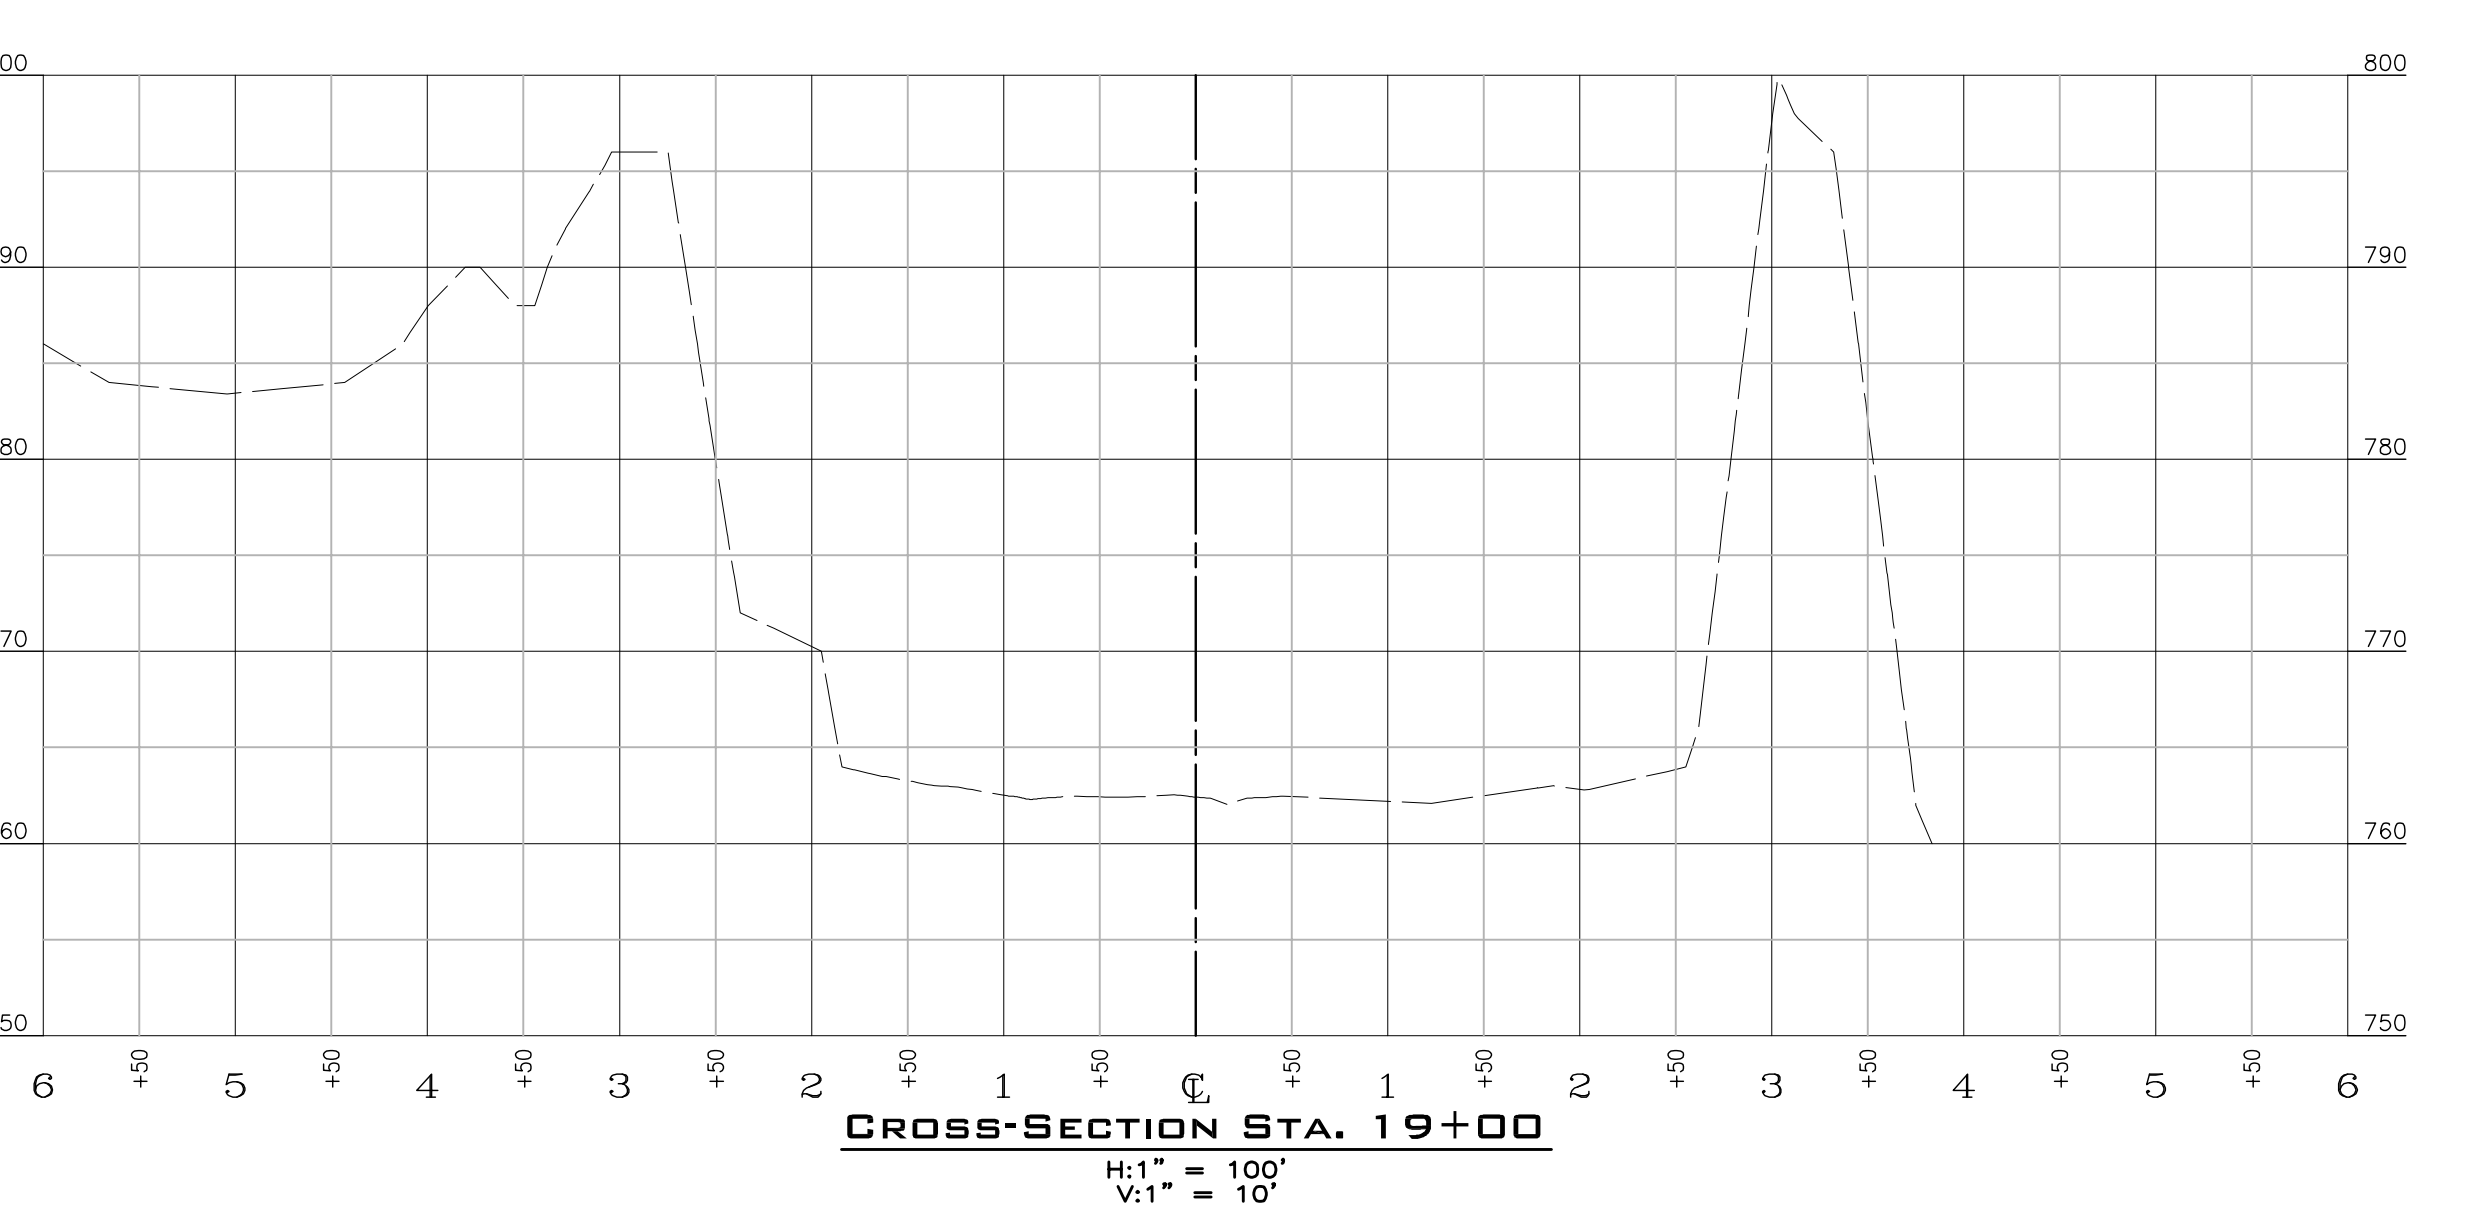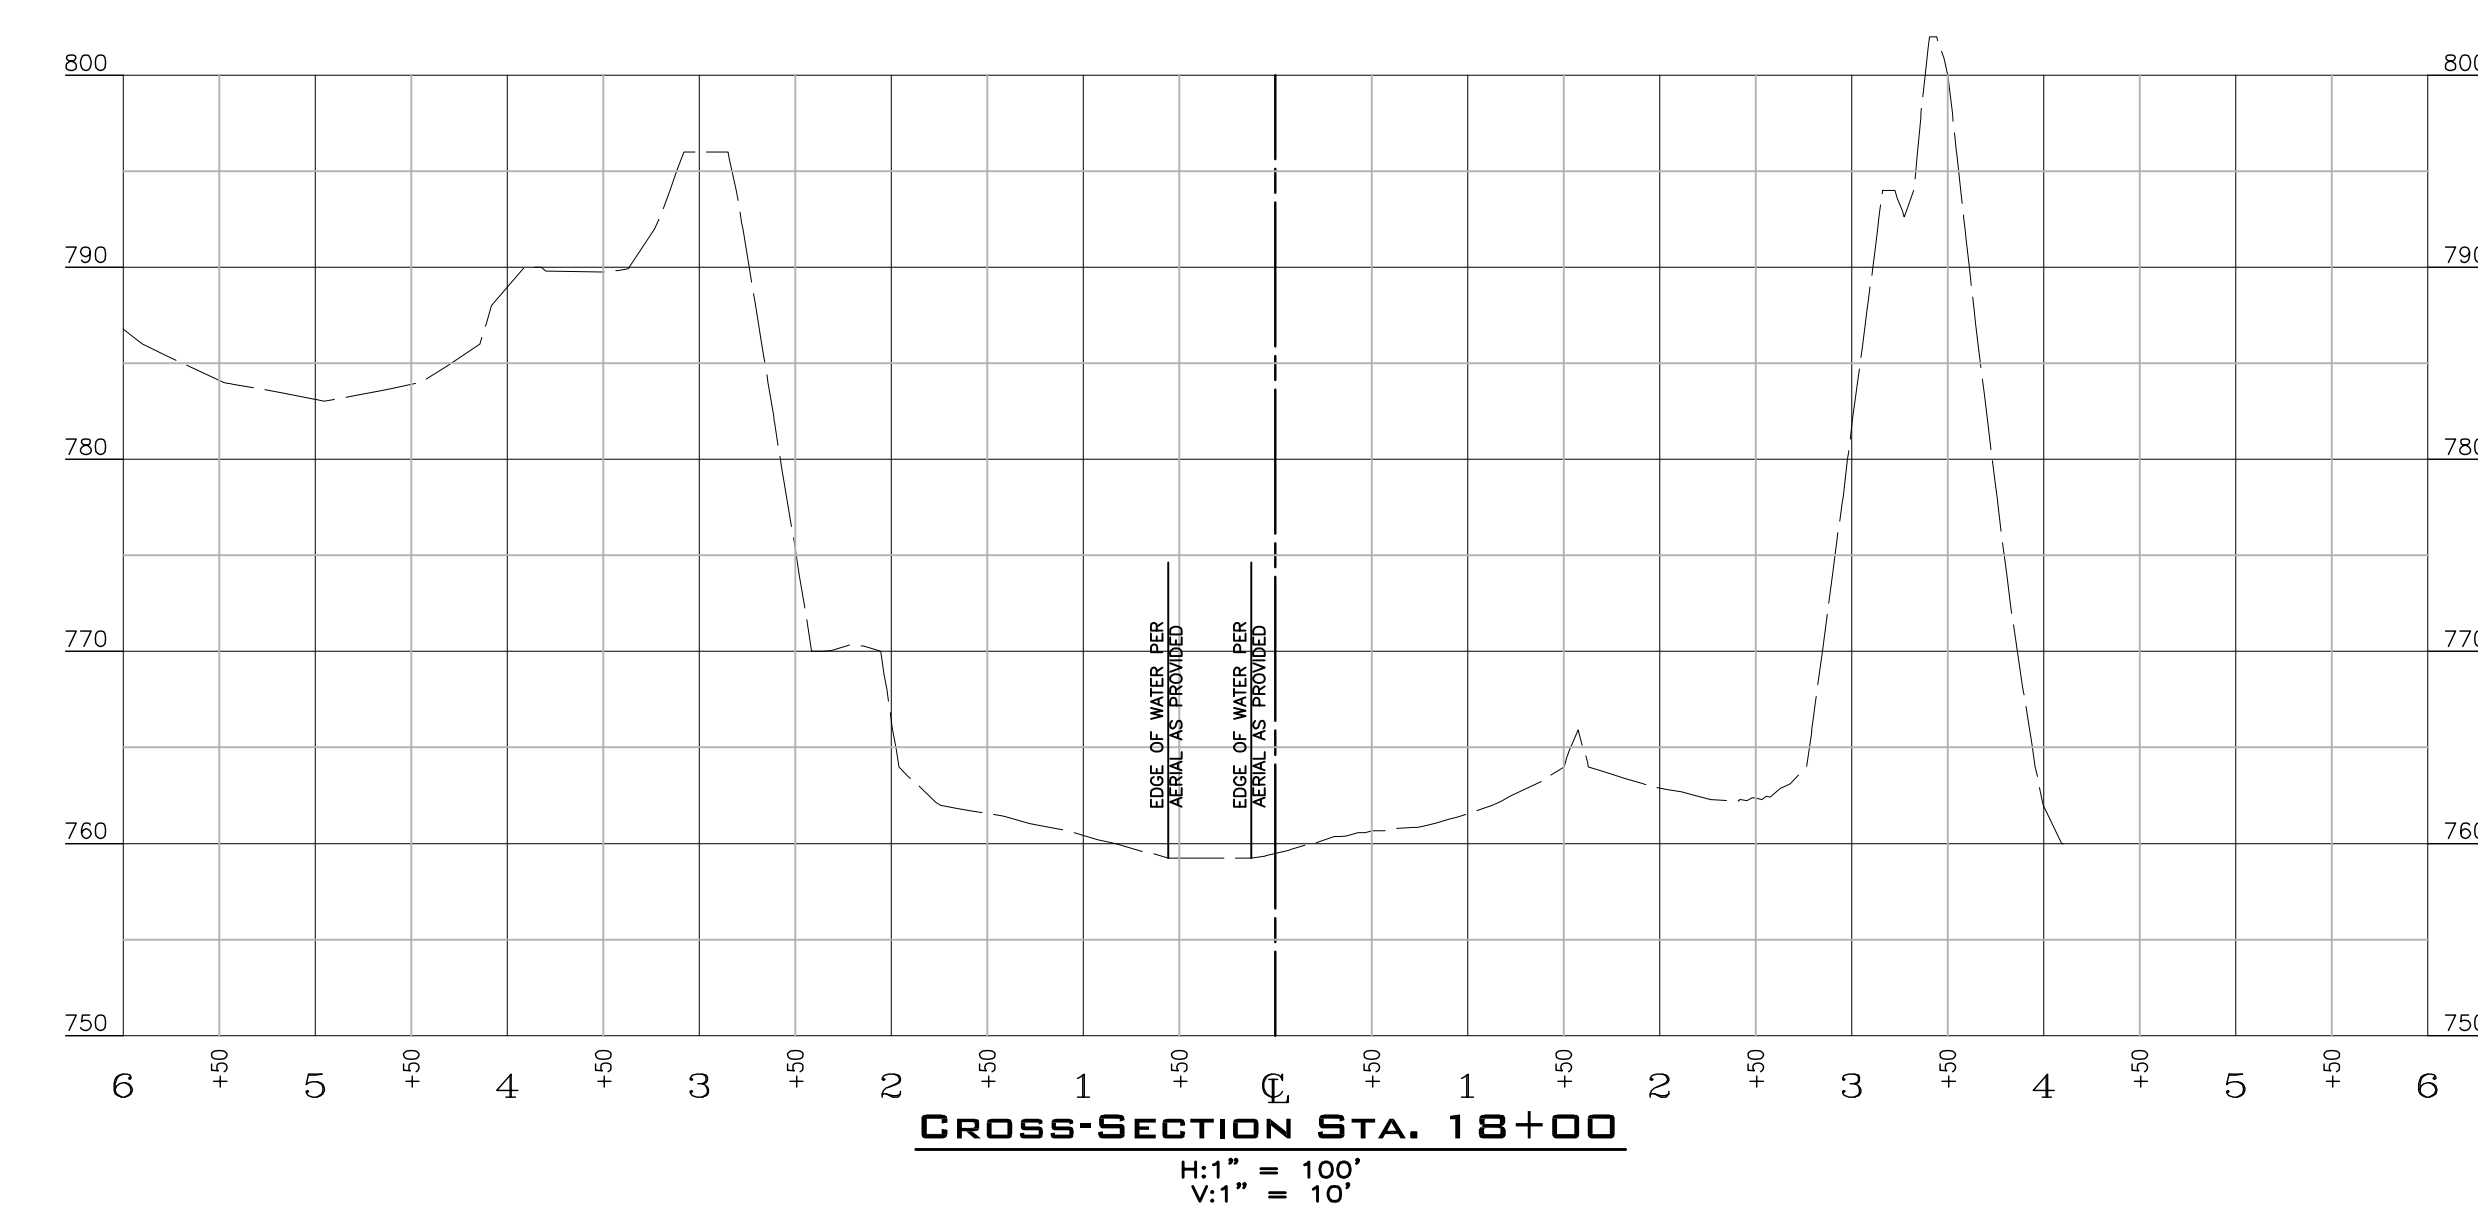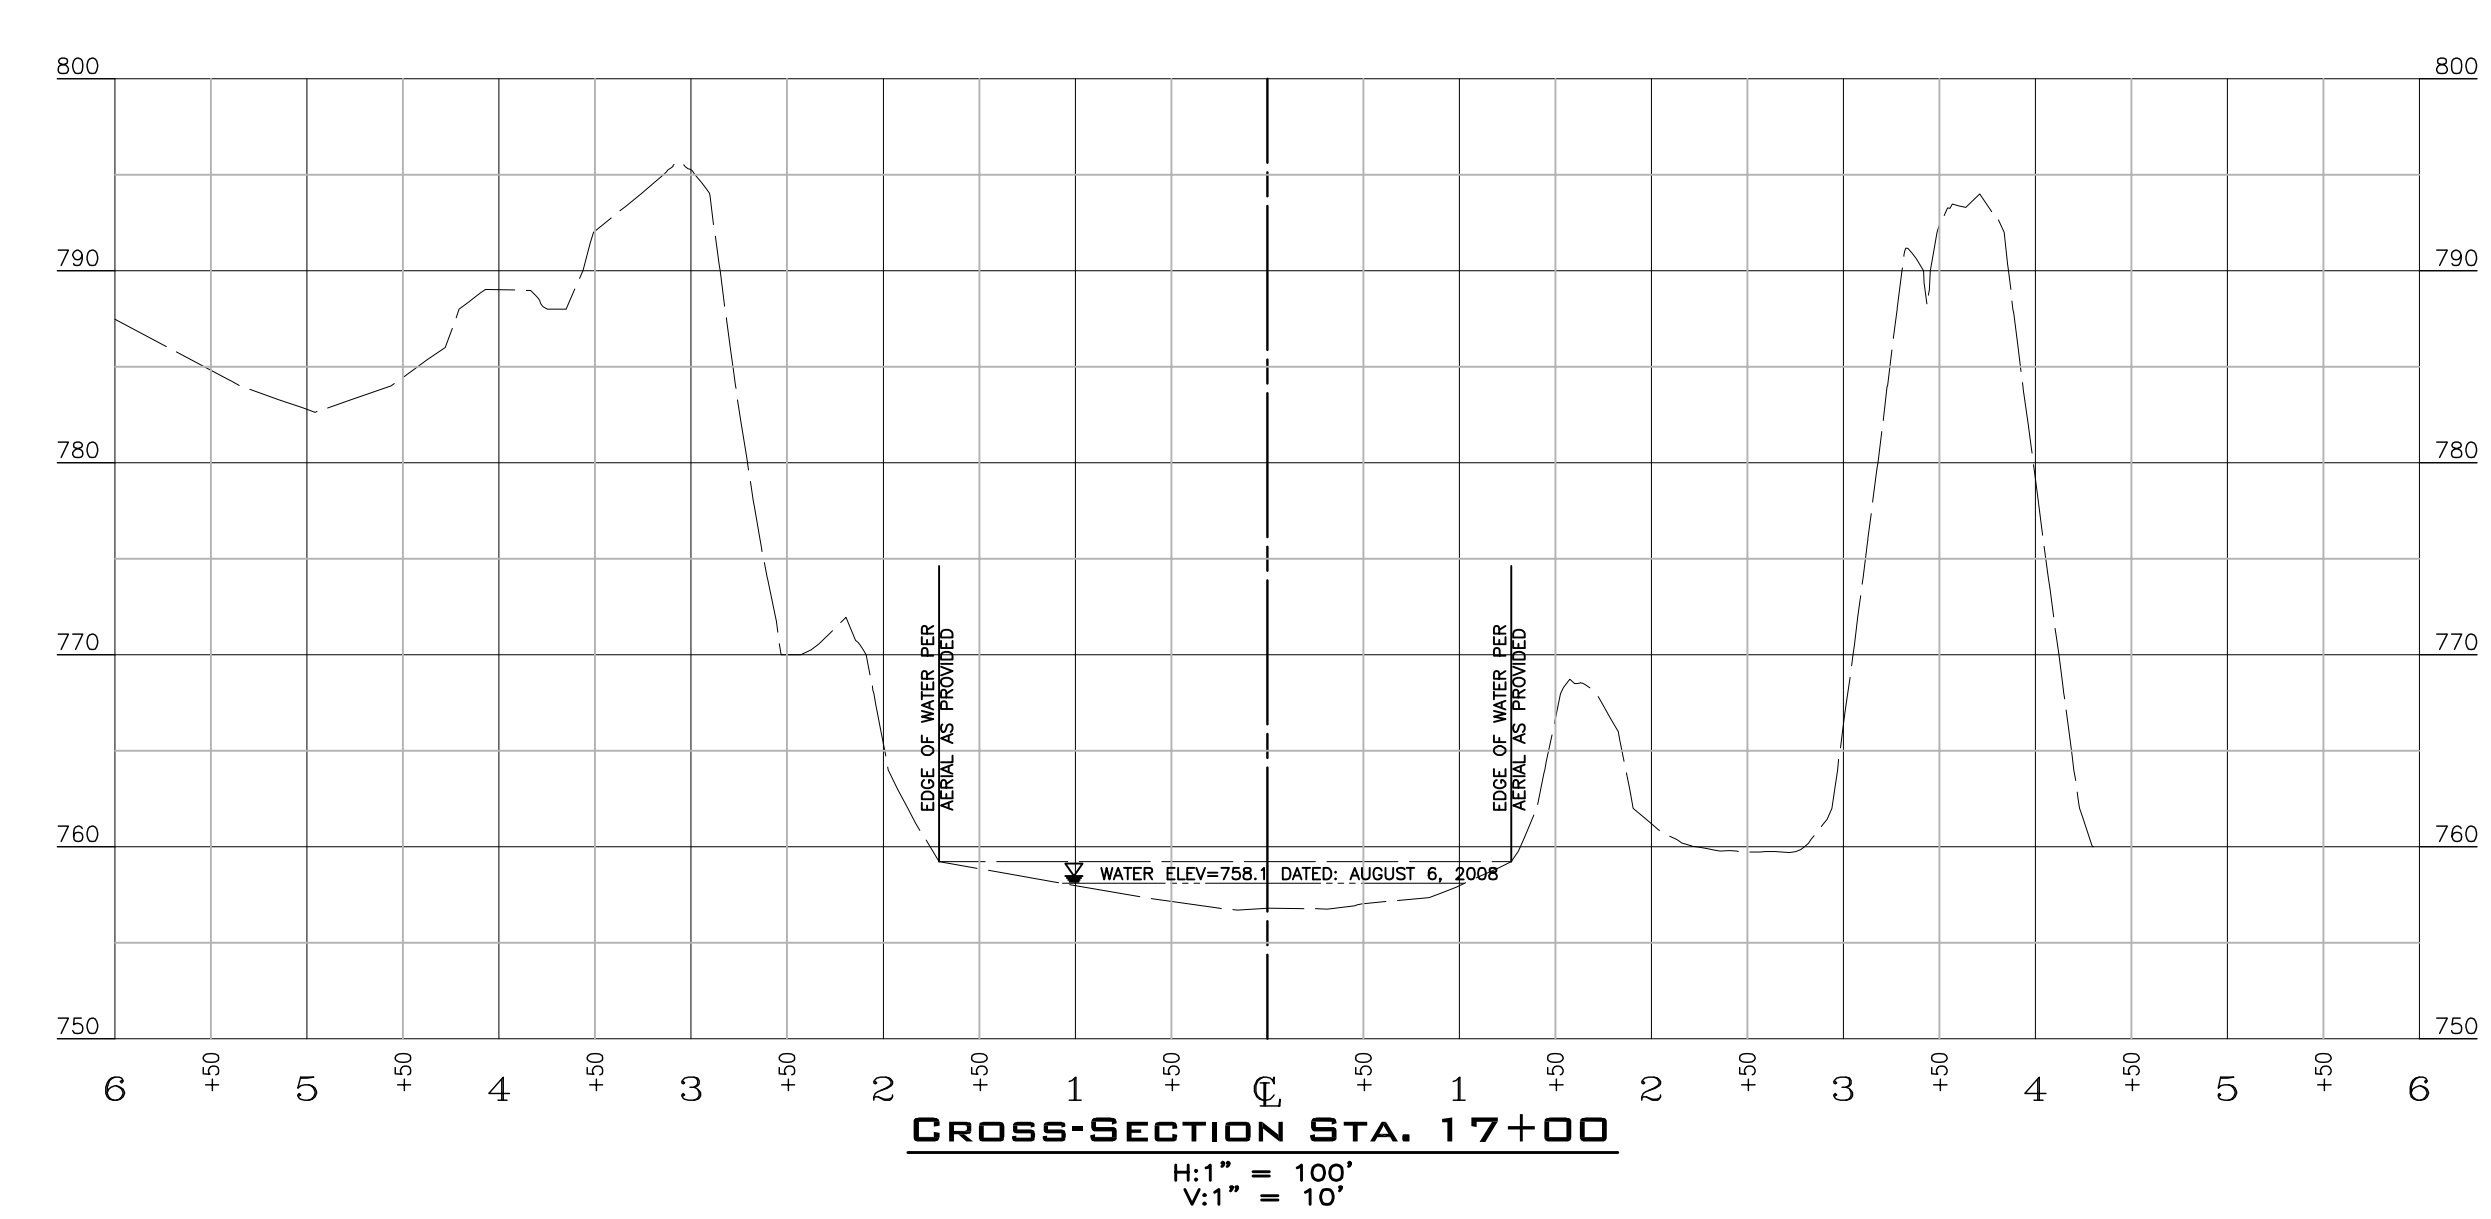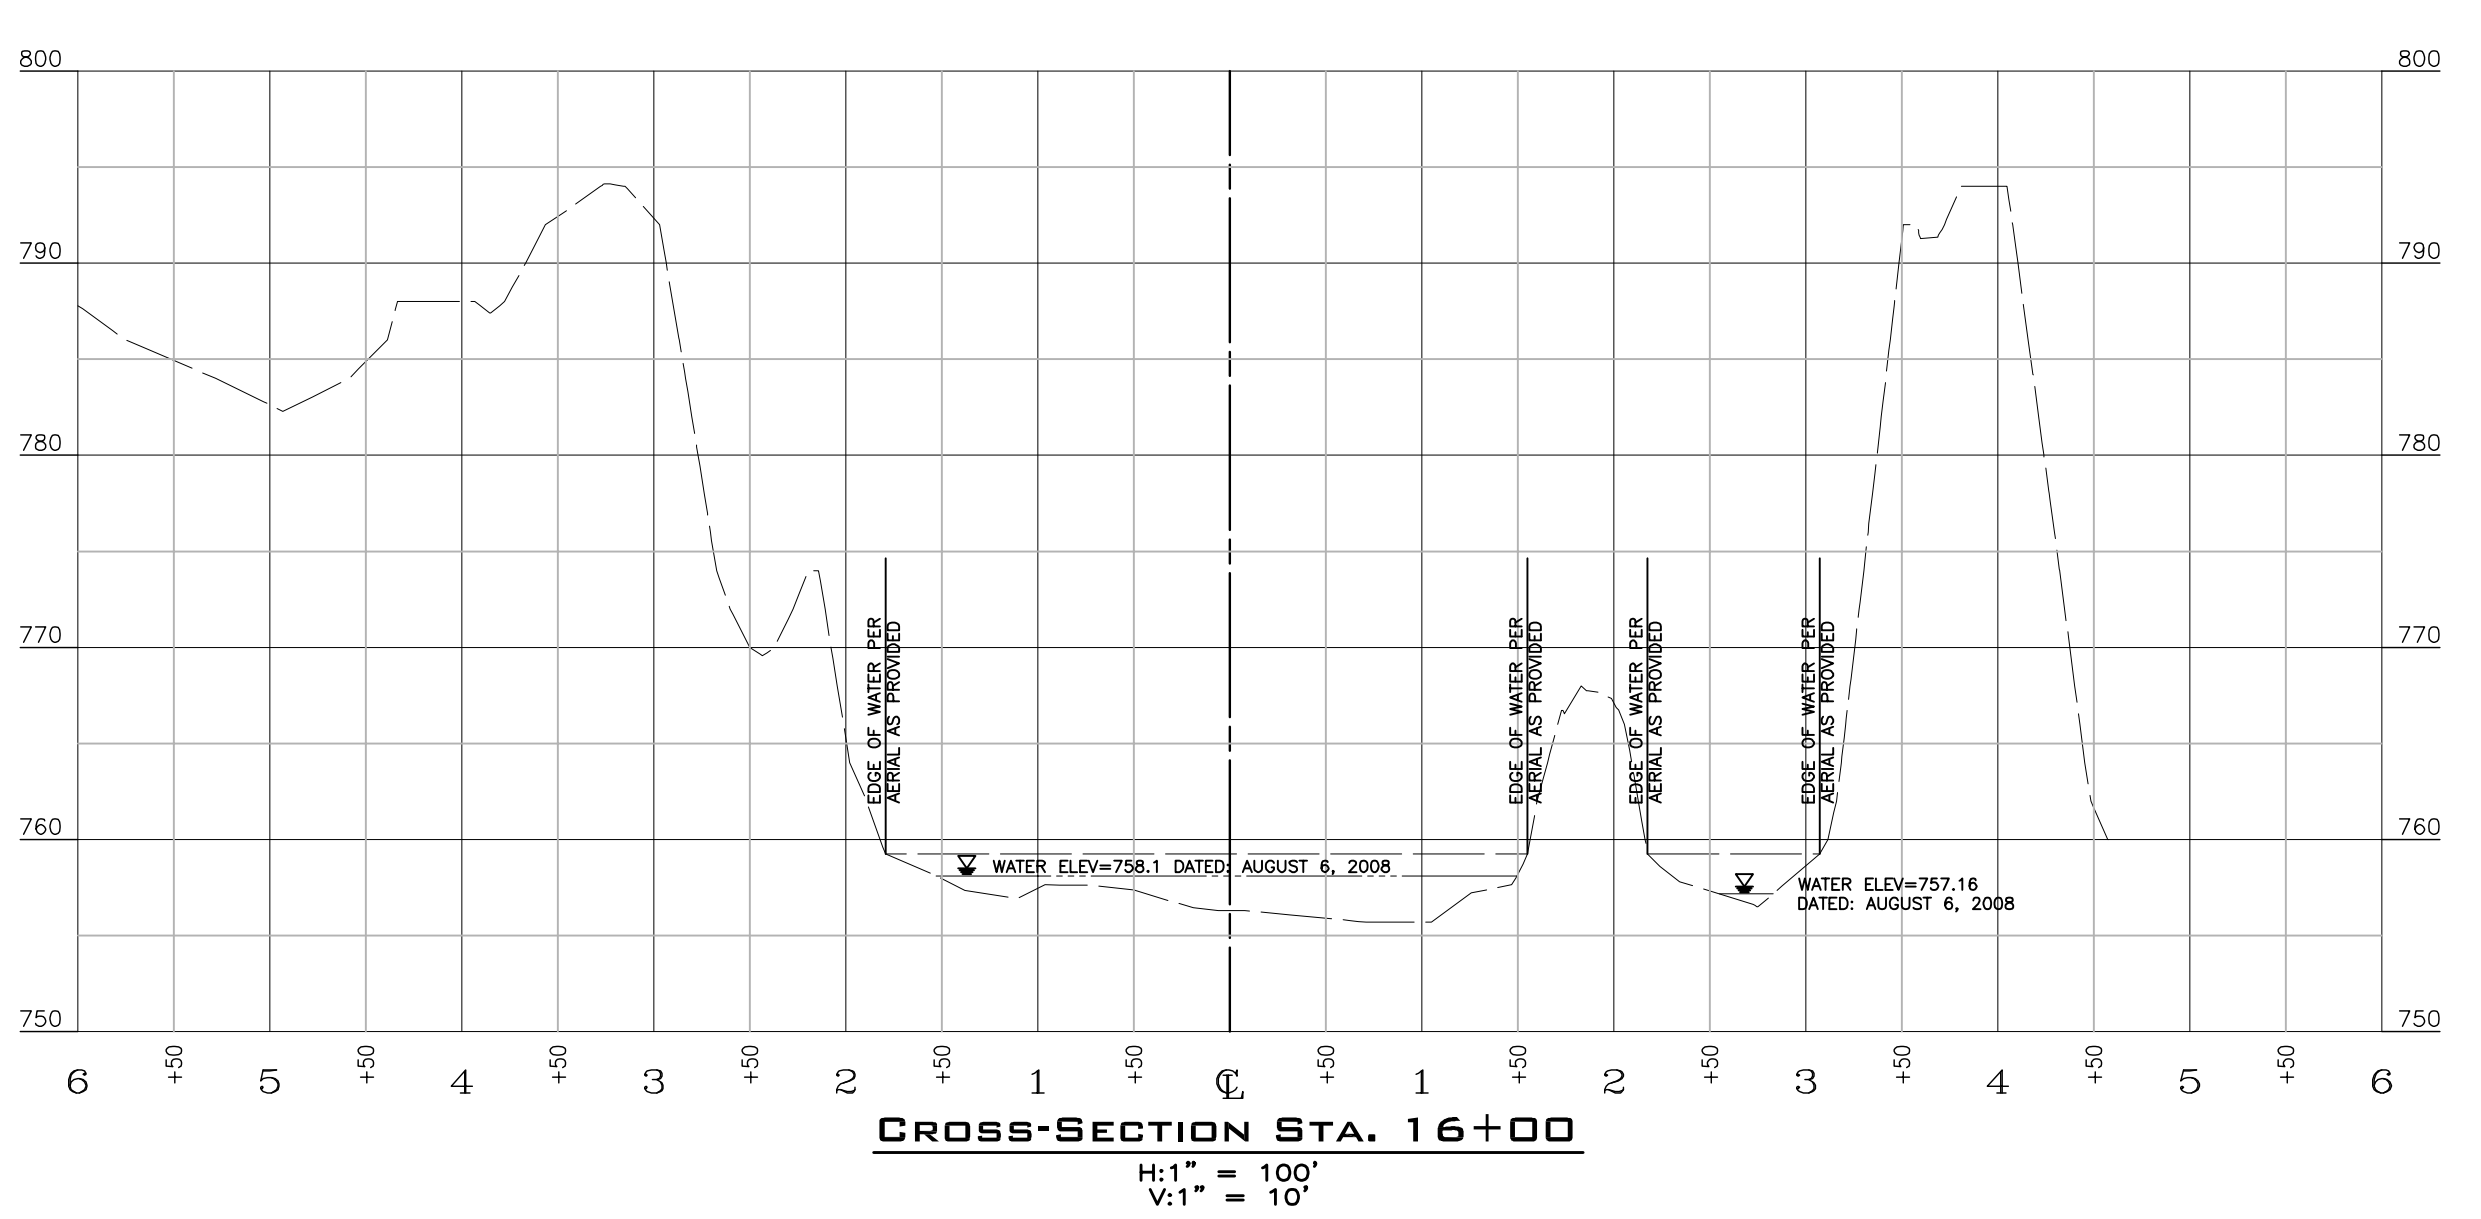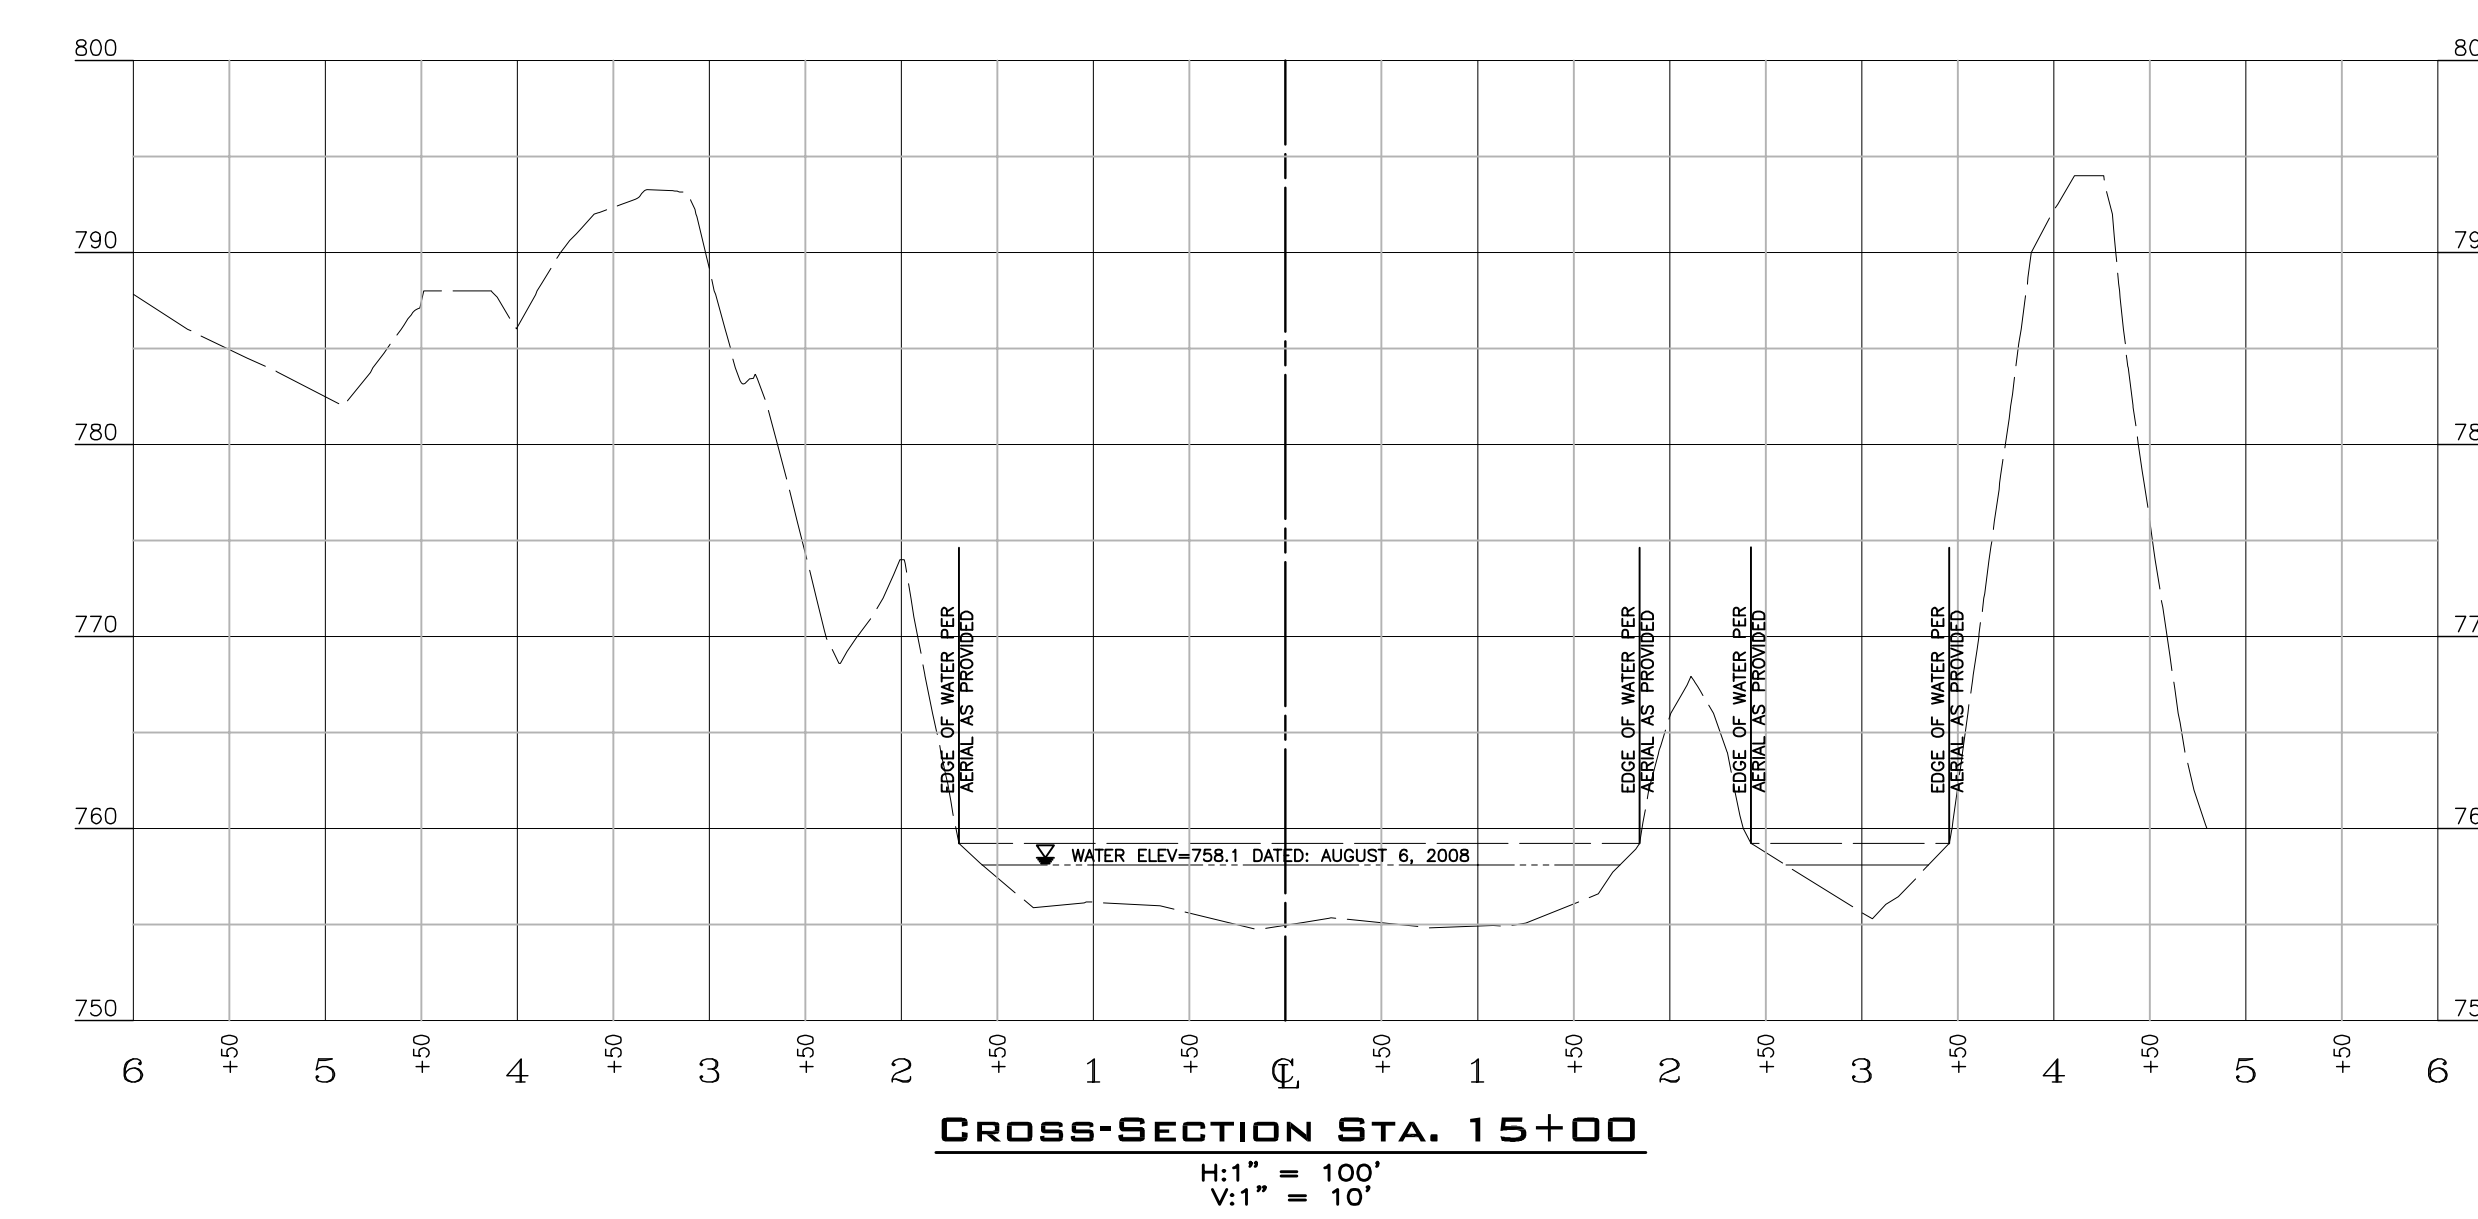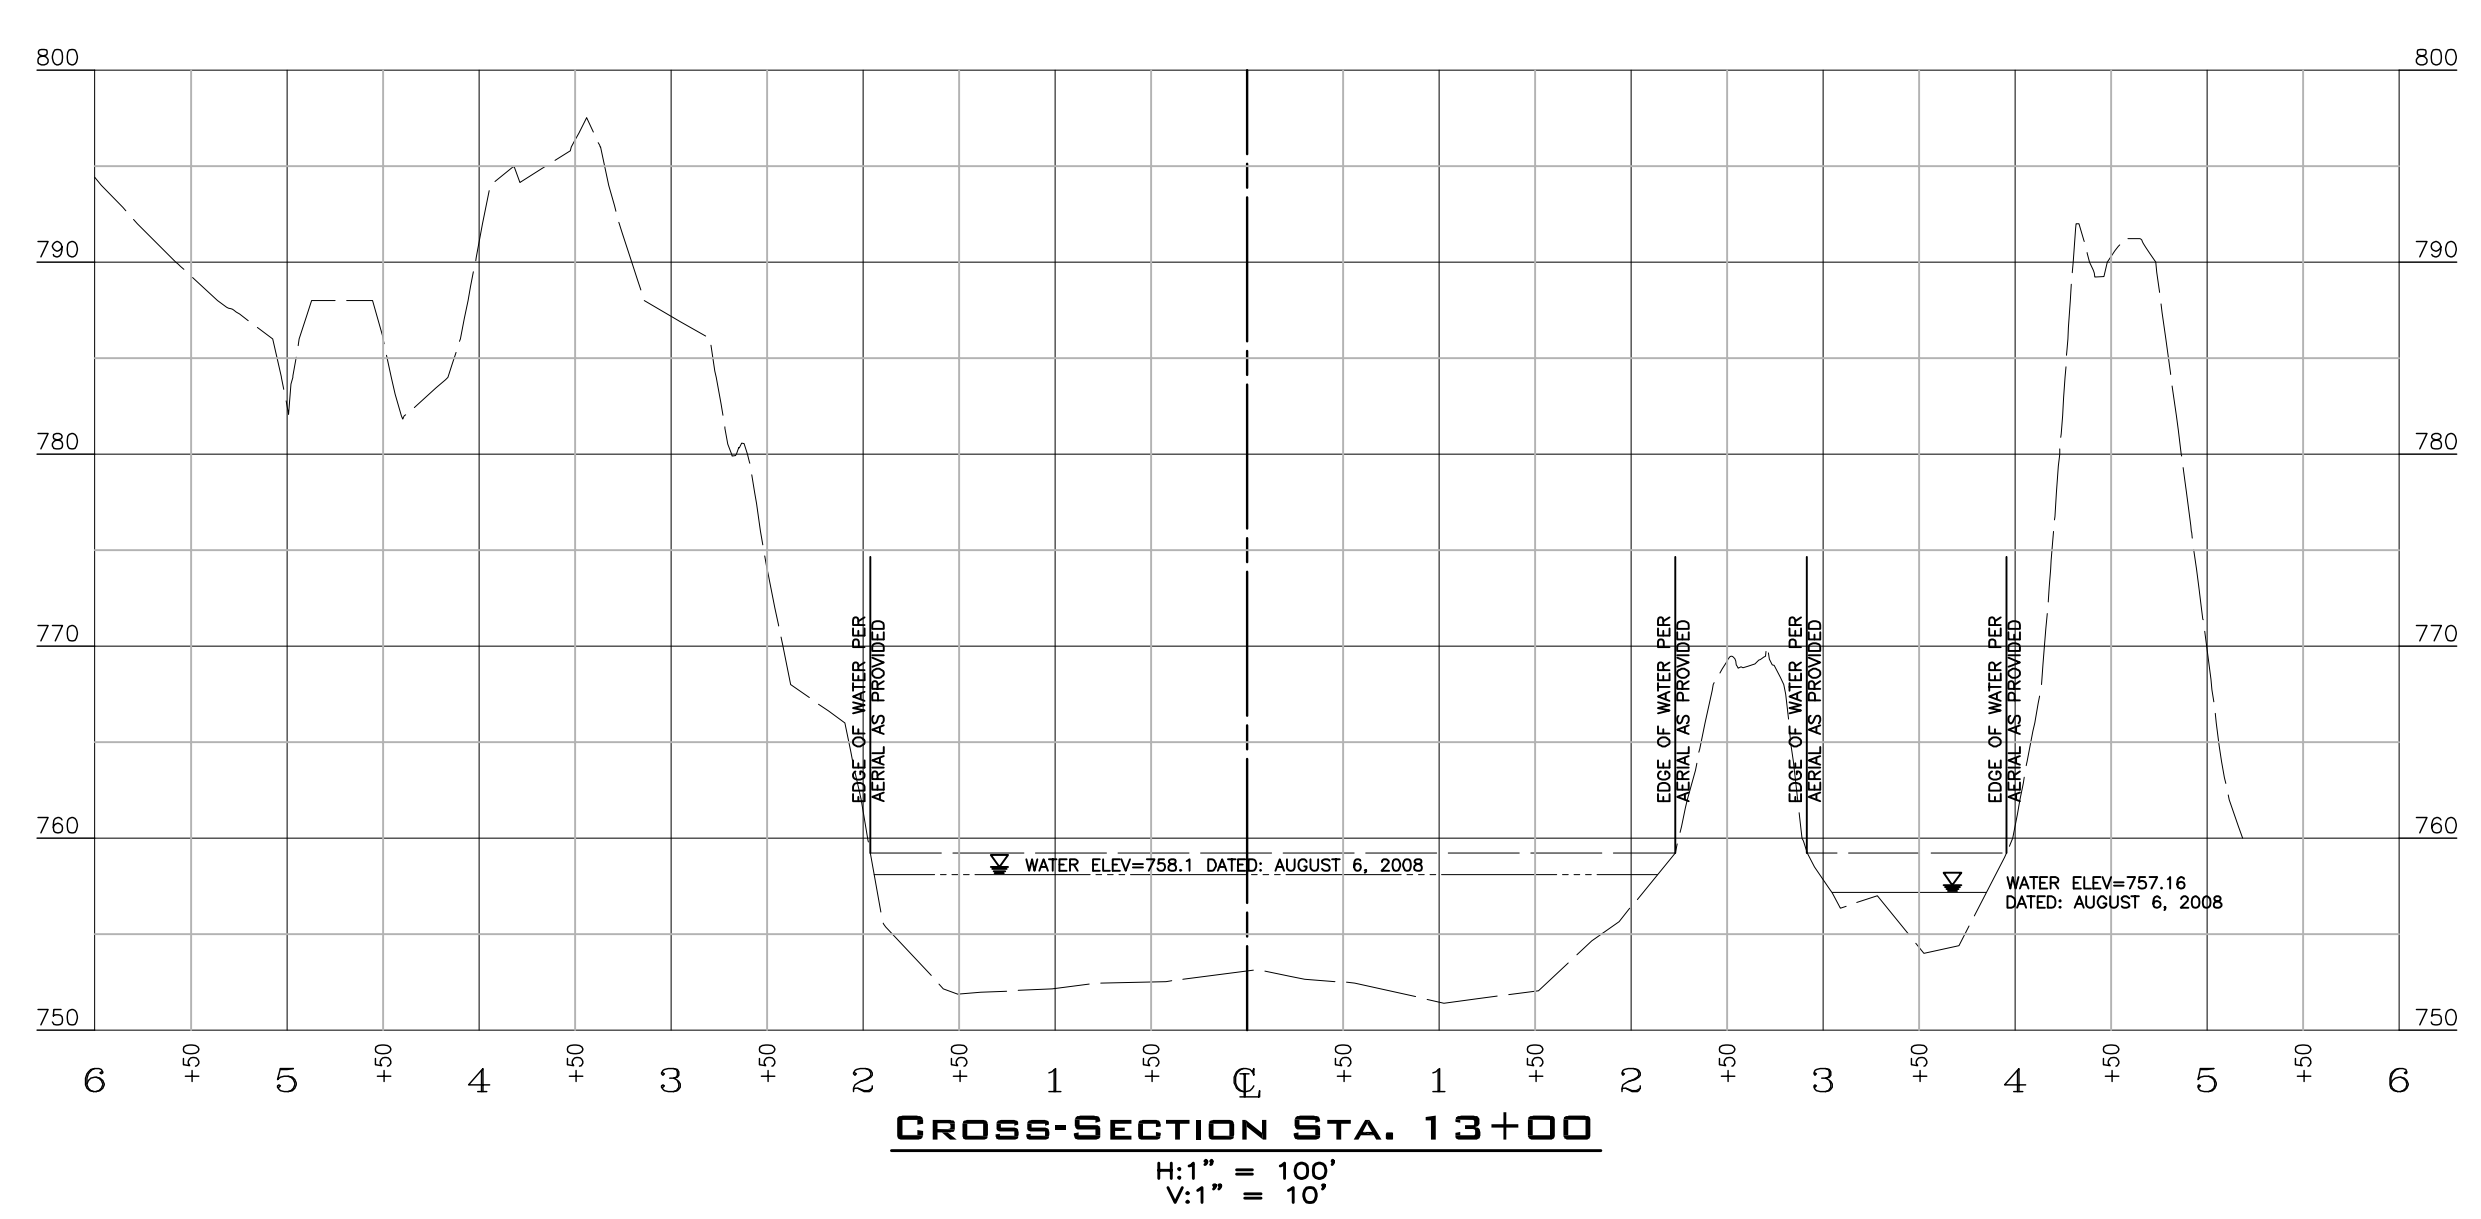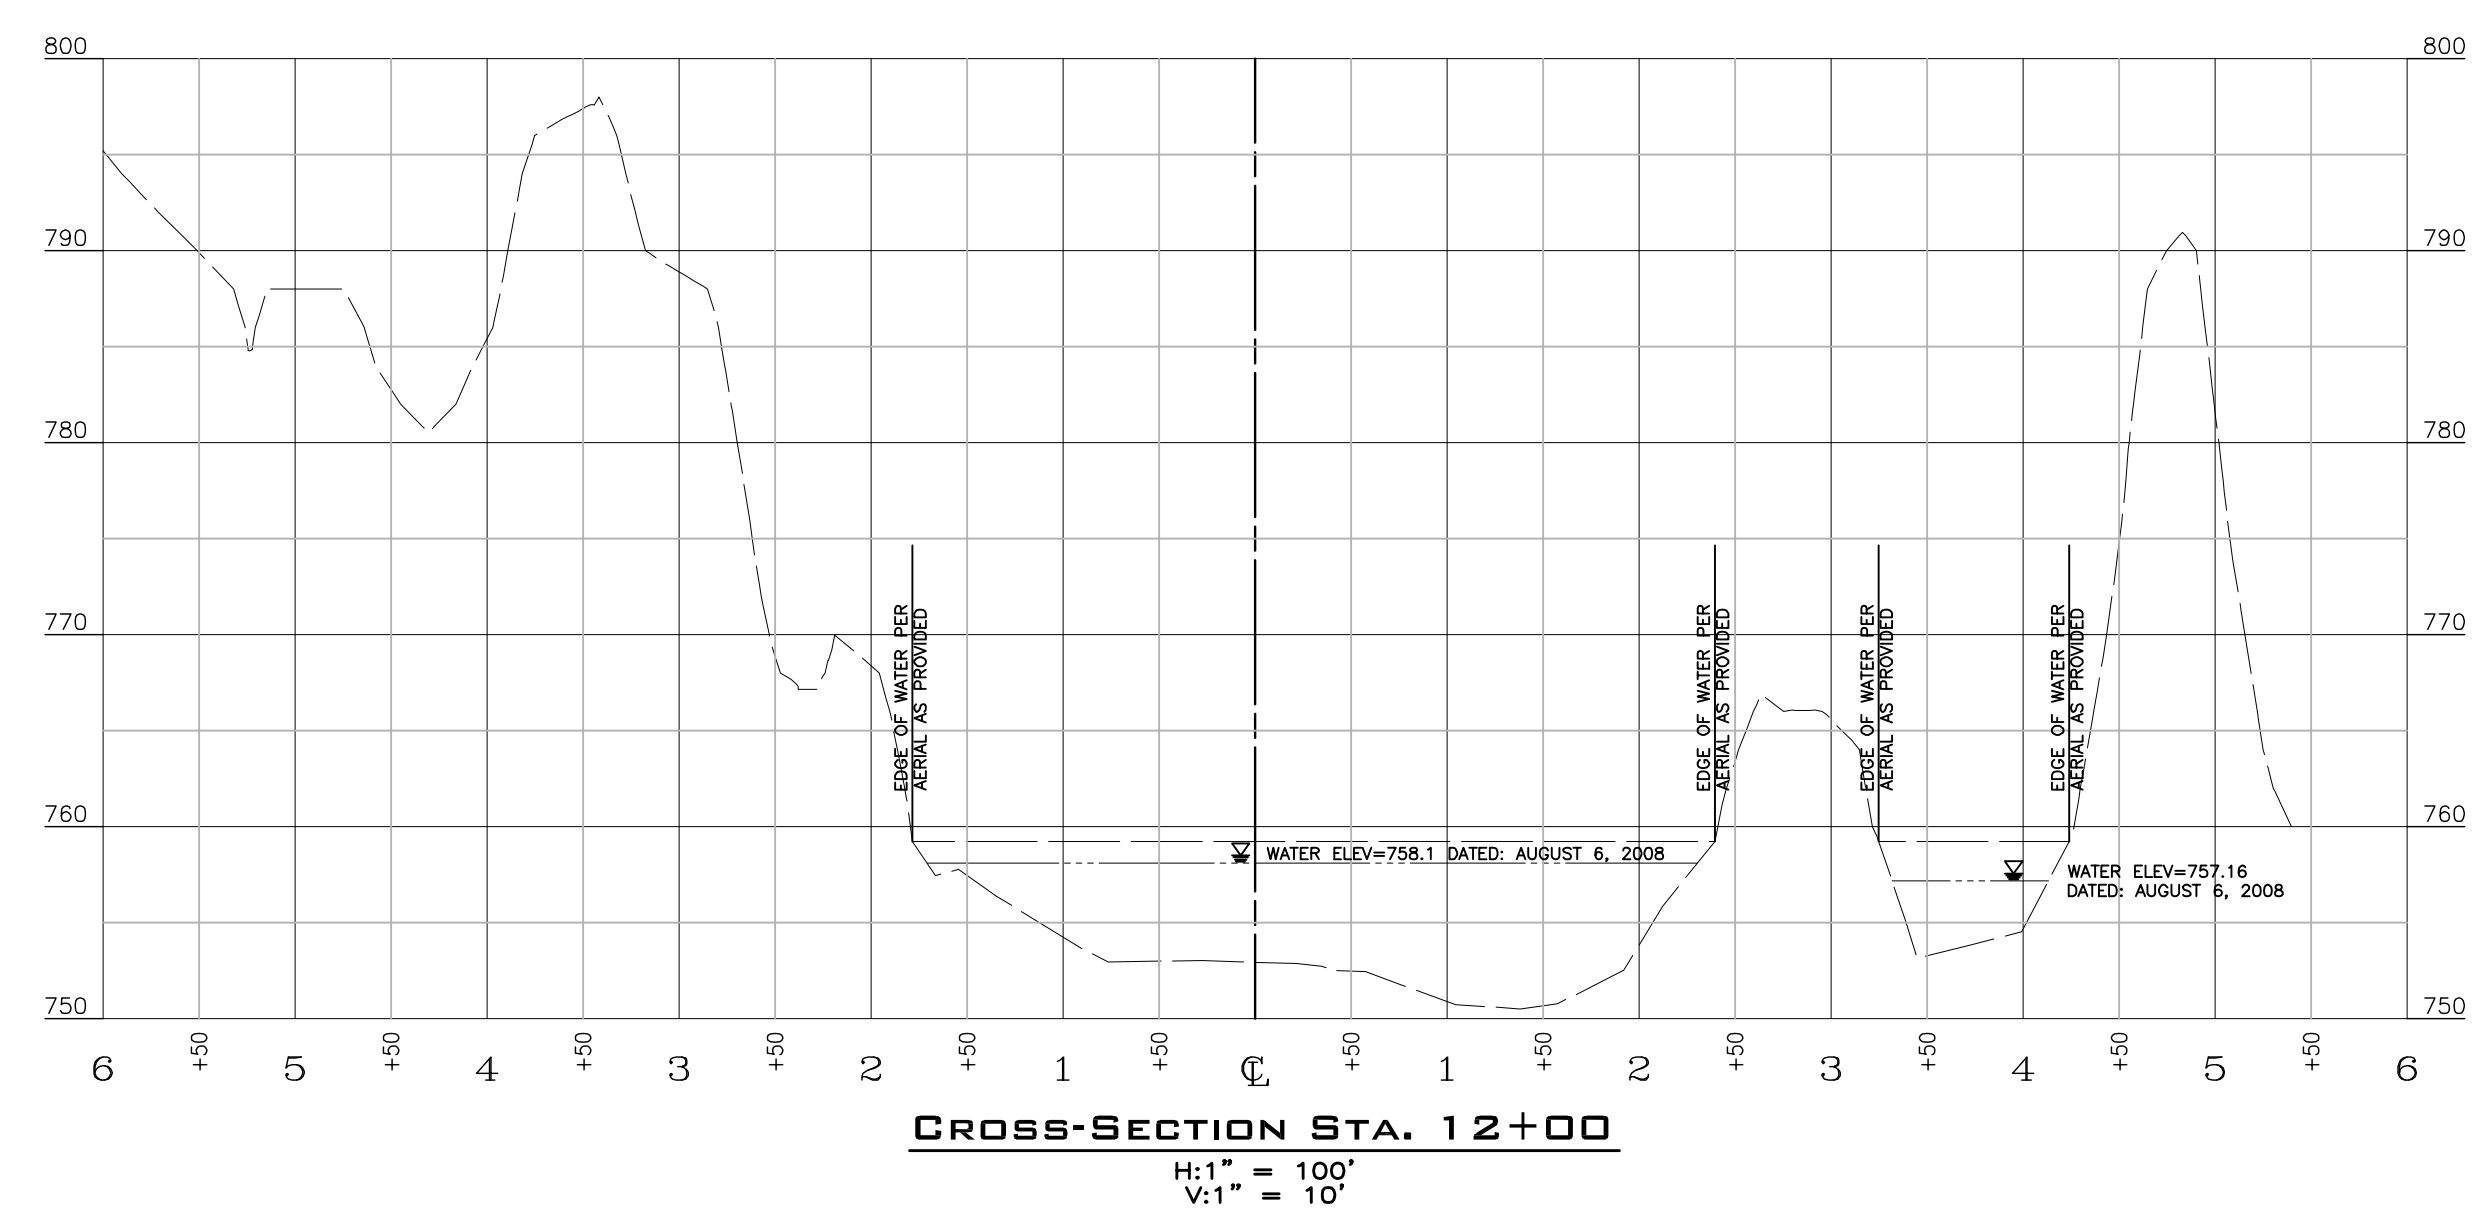

Drawn By	Checked By	Approved By	No.	Date	Description	By	No.	Date	Description	By	No.	Date	Description

Lennon, Smith, Souleret
 Engineering, Inc.
 840 New Avenue
 Coraopolis, Pennsylvania 15108
 Phone: 412-264-4400
 Fax: 412-264-1200
 email: ls@lses.com

Filename: 3930102b.DWG
 Date: August 13, 2008

Duquesne University
 352 Fisher Hall
 Pittsburgh, Pennsylvania 15282

Murphy's Bottom Ecological Project
 Water Body Profile And Cross Sections
 Station 11
 South Buffalo Township, Armstrong County, Pennsylvania

Sheet Title: Cross Sections
 Drawing No.: 393-01-3
 Sheet No.: 3 of 3